





Orientation

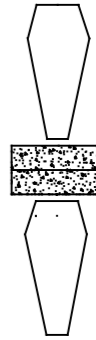

Possible Depth Achieved = 5ft

Grass Area (Total Yard) = 5769m²

Concrete Memorial Plinth

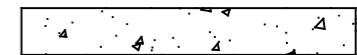


Standard Plot



VEHICLE ACCESS

FOOT PATH

OLD YARD

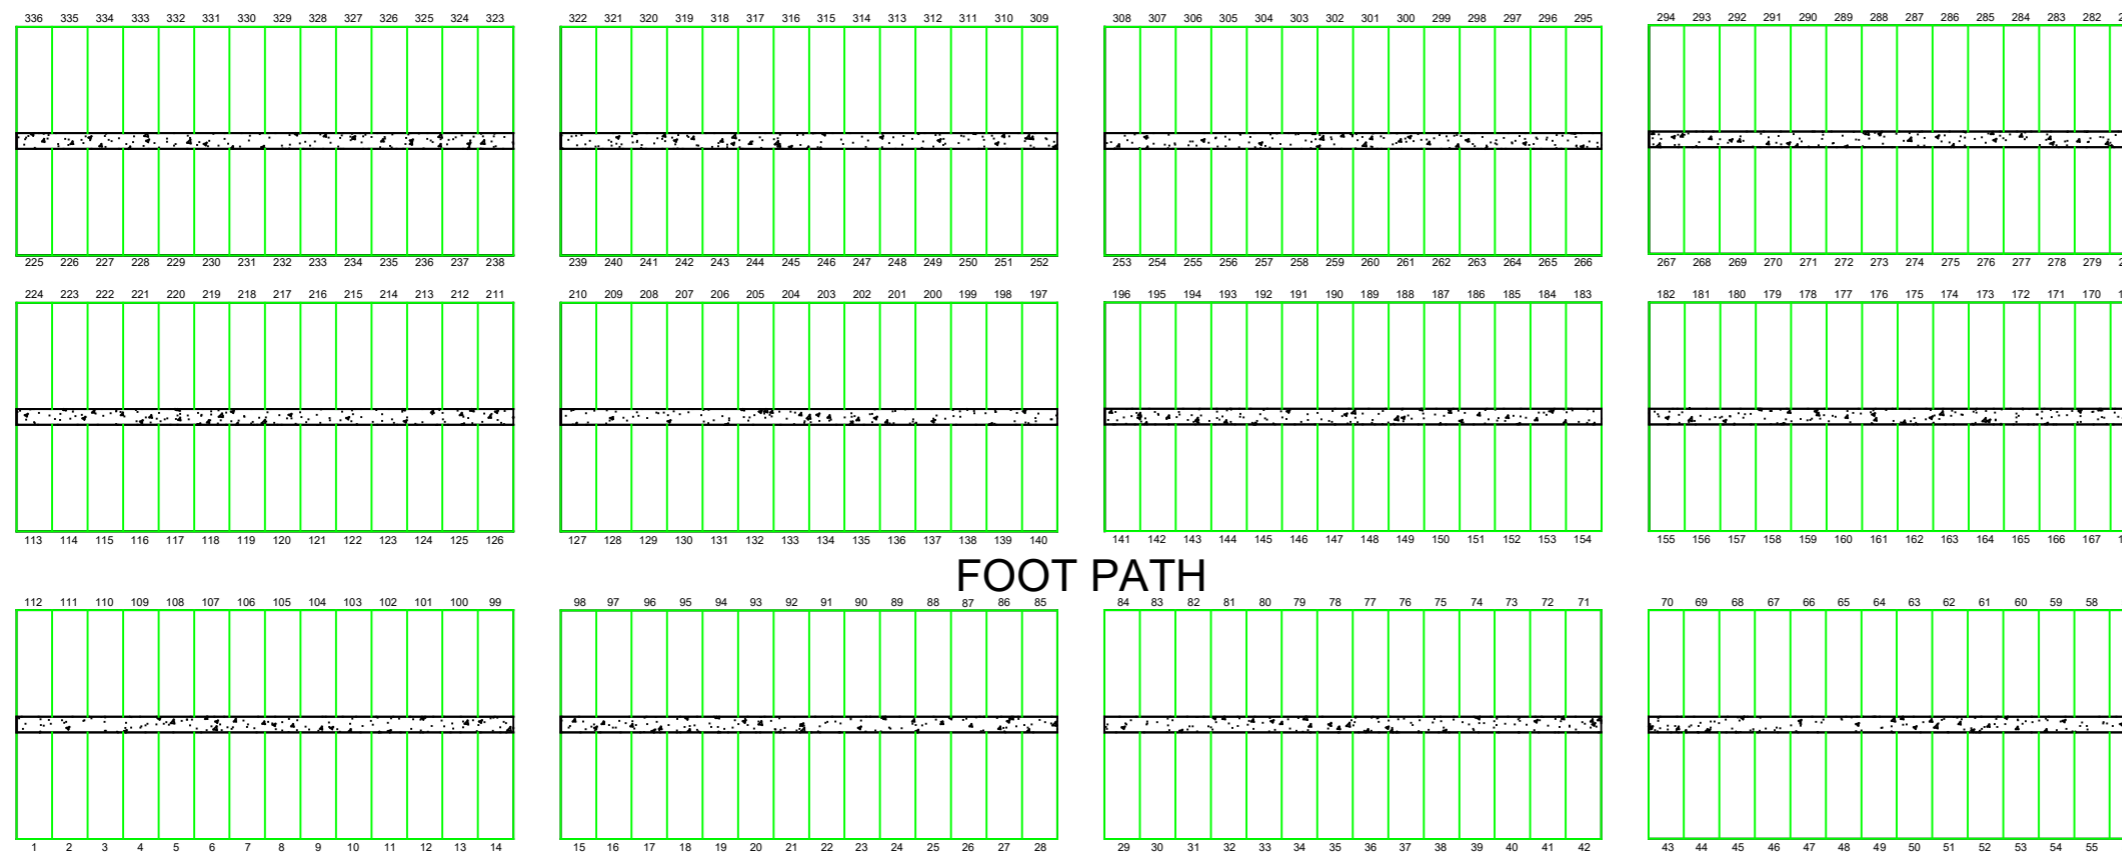

Rev.	Date	By	Revision	Ch'k'd

Scheme	Papil Cemetery
--------	-----------------------

Title	Plot Numbers New Extension
-------	-----------------------------------

Date	01/04/2020	Drawn	K.Pask	Ch'k'd	K.Mckenzie	Scale	N.T.S
Drg.No.						Rev.	A
File No.						Paper Size	A3

Shetland Islands Council
 Building Services Unit
 Gremista, Lerwick, Shetland, ZE1 0PX
 Telephone: Lerwick 01595 744100
 Fax: 01595 744177