
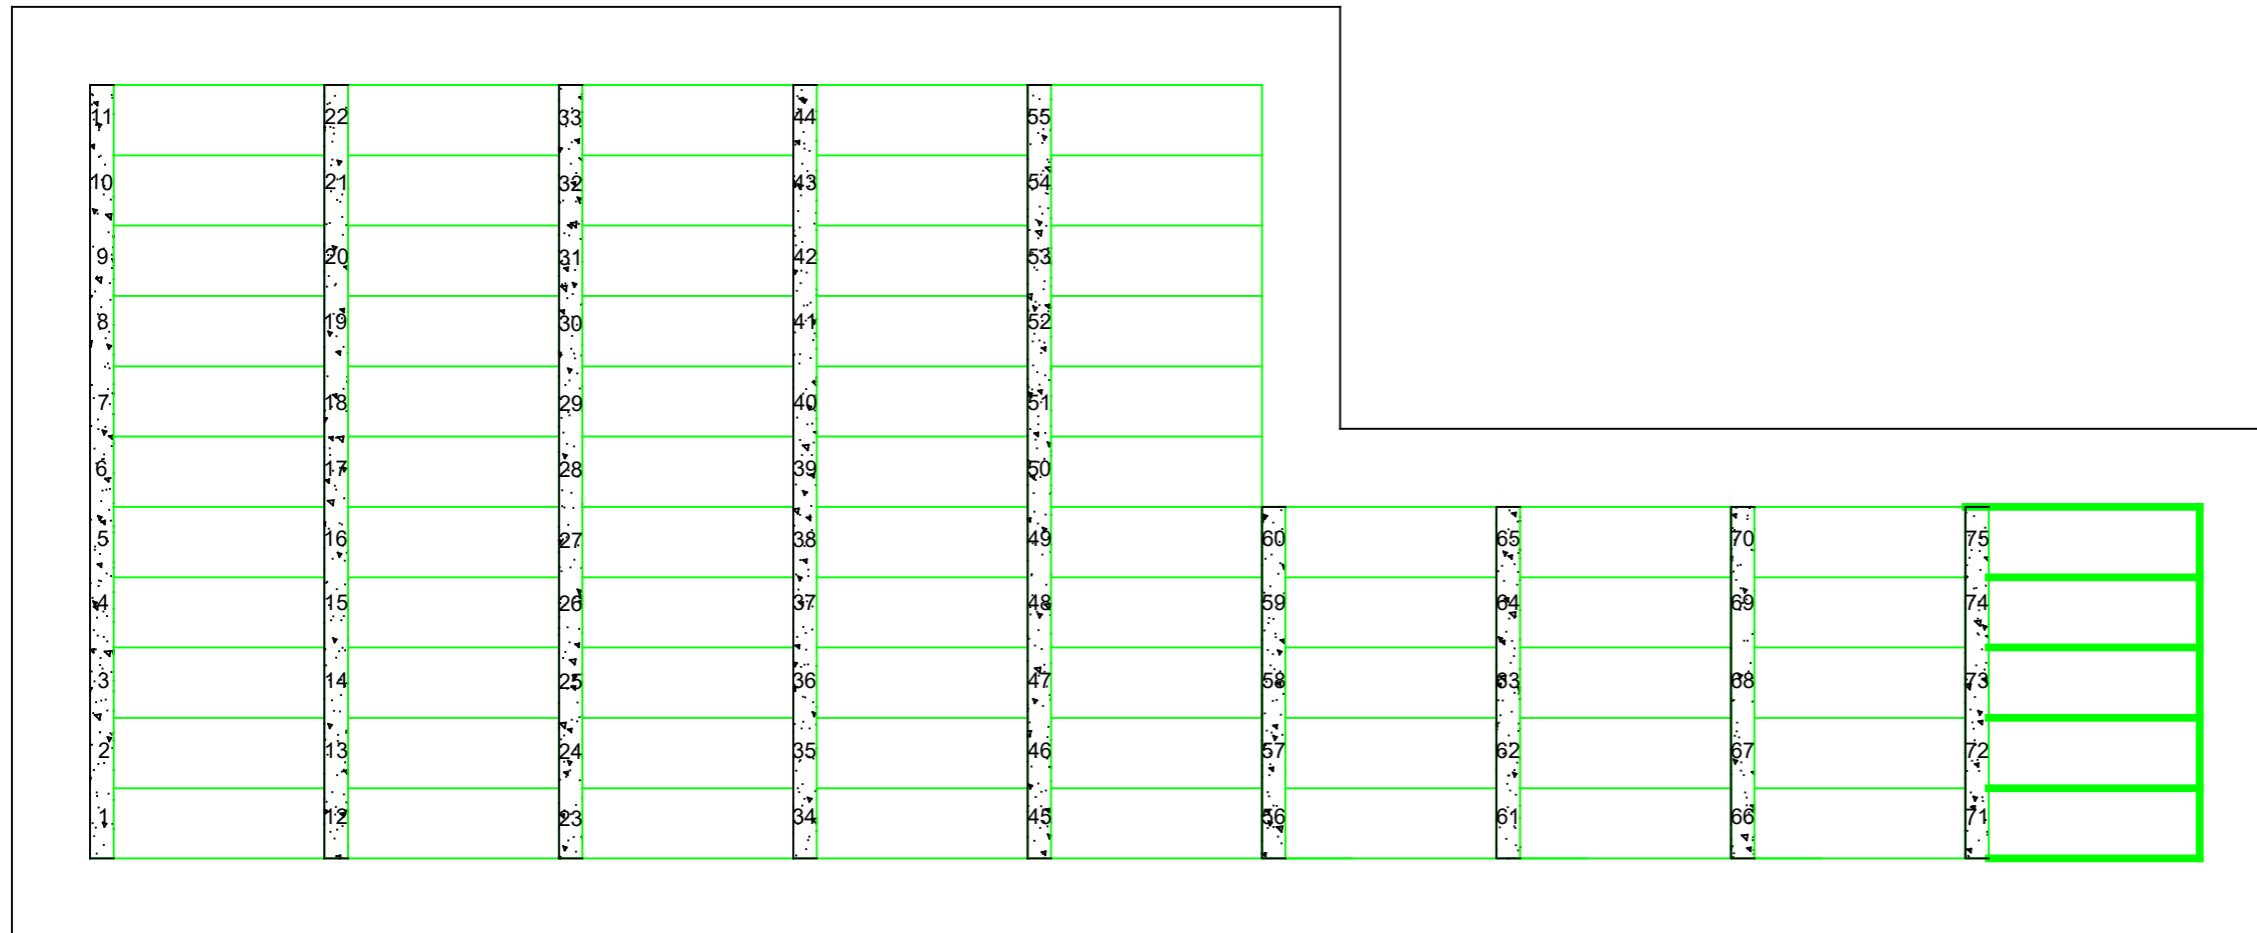


Orientation

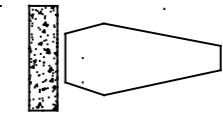

Possible Depth Achieved
= 3ft

Grass Area(full yard)
= 989m²

Concrete Memorial Plinth



Reserved For Pandemic



Standard Plot



Rev.	Date	By	Revision	Ch'k'd
------	------	----	----------	--------

Scheme	Foula New Ground
--------	---------------------

Title	Plot Numbers
-------	--------------

Date	20/02/2020	Drawn	K.Pask	Ch'k'd	K.Mackenzie	Scale	N.T.S
Drg.No.						Rev.	A
File No.						Paper Size	A3

Shetland Islands Council
 Building Services Unit
 Gremista, Lerwick, Shetland, ZE1 0PX
 Telephone: Lerwick 01595 744100
 Fax: 01595 744177