

Possible Depth Achieved = 3ft

Grass Area (Total Yard) = 1752m²



Concrete Memorial Plinth



Reserved For Pandemic



Standard Plot

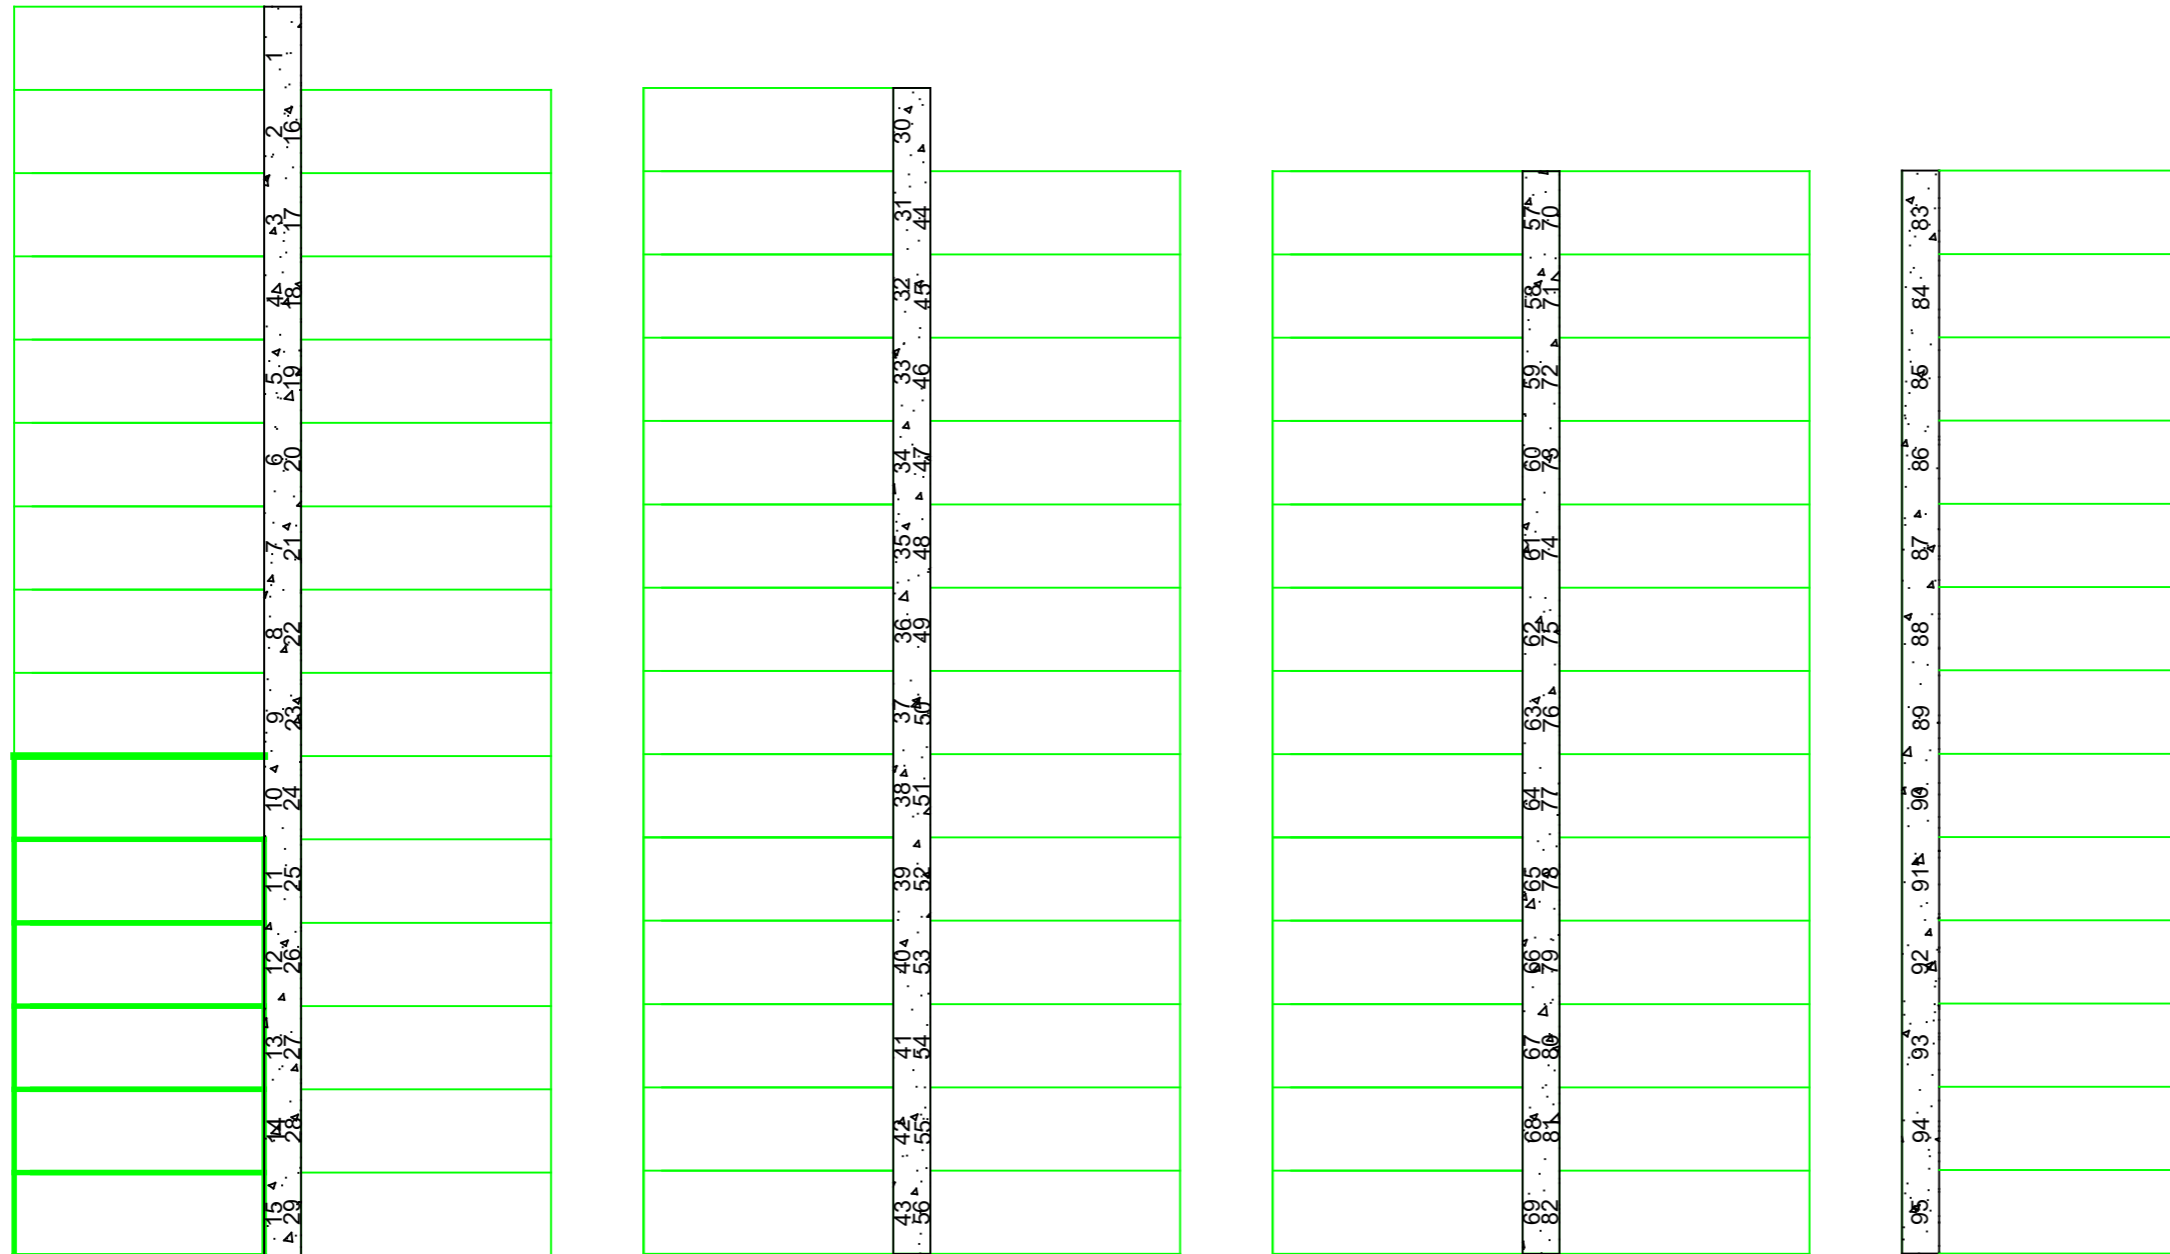 

Rev.	Date	By	Revision

Ch'k'd

Scheme
Papa Stour Cemetery

Title
Plot Numbers

Date 25/03/2020	Drawn K.Pask	Ch'k'd K.Mckenzie	Scale N.T.S
Drg.No.			Rev. A
File No.			Paper Size A3

Shetland Islands Council
 Building Services Unit
 Gremista, Lerwick, Shetland, ZE1 0PX
 Telephone: Lerwick 01595 744100
 Fax: 01595 744177