



Old Yard

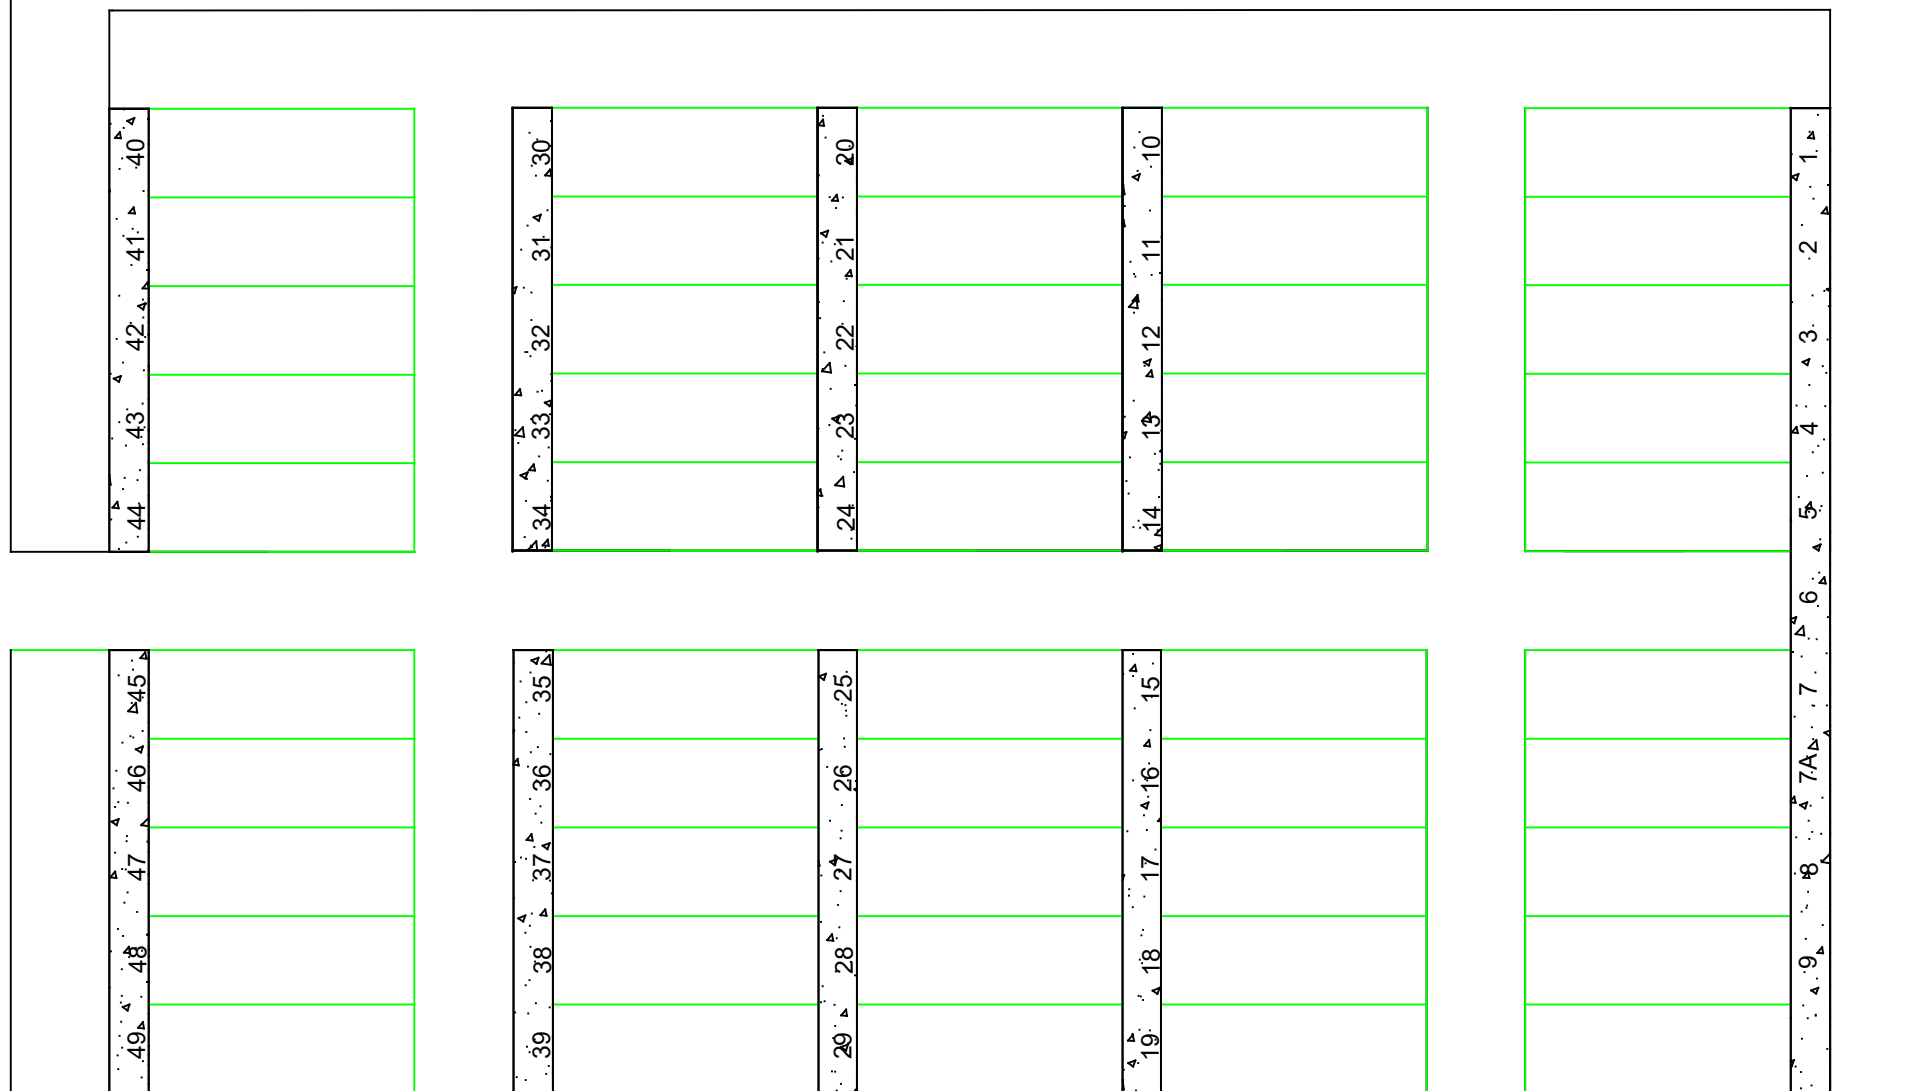


Orientation

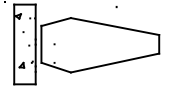

Possible Depth Achieved = 4ft

Grass Area (Total Old & New Yard) = 671m²

Concrete Memorial Plinth

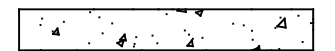

Standard Plot



Pandemic Graves To Be Decided By Local Gravediggers

Rev.	Date	By	Revision	Ch'k'd
------	------	----	----------	--------

Scheme
Skerries Cemetery

Title
Plot Numbers New Ground

Date 25/03/2020	Drawn K.Pask	Ch'k'd K.Mckenzie	Scale N.T.S
Drg.No.			Rev. A
File No.			Paper Size A3

Shetland Islands Council
 Building Services Unit
 Gremista, Lerwick, Shetland, ZE1 0PX
 Telephone: Lerwick 01595 744100
 Fax: 01595 744177

