

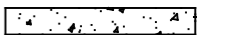


Possible Depth Achieved = 5ft

Grass Area (Old & New) = 14210m²
Concrete Memorial Plinth

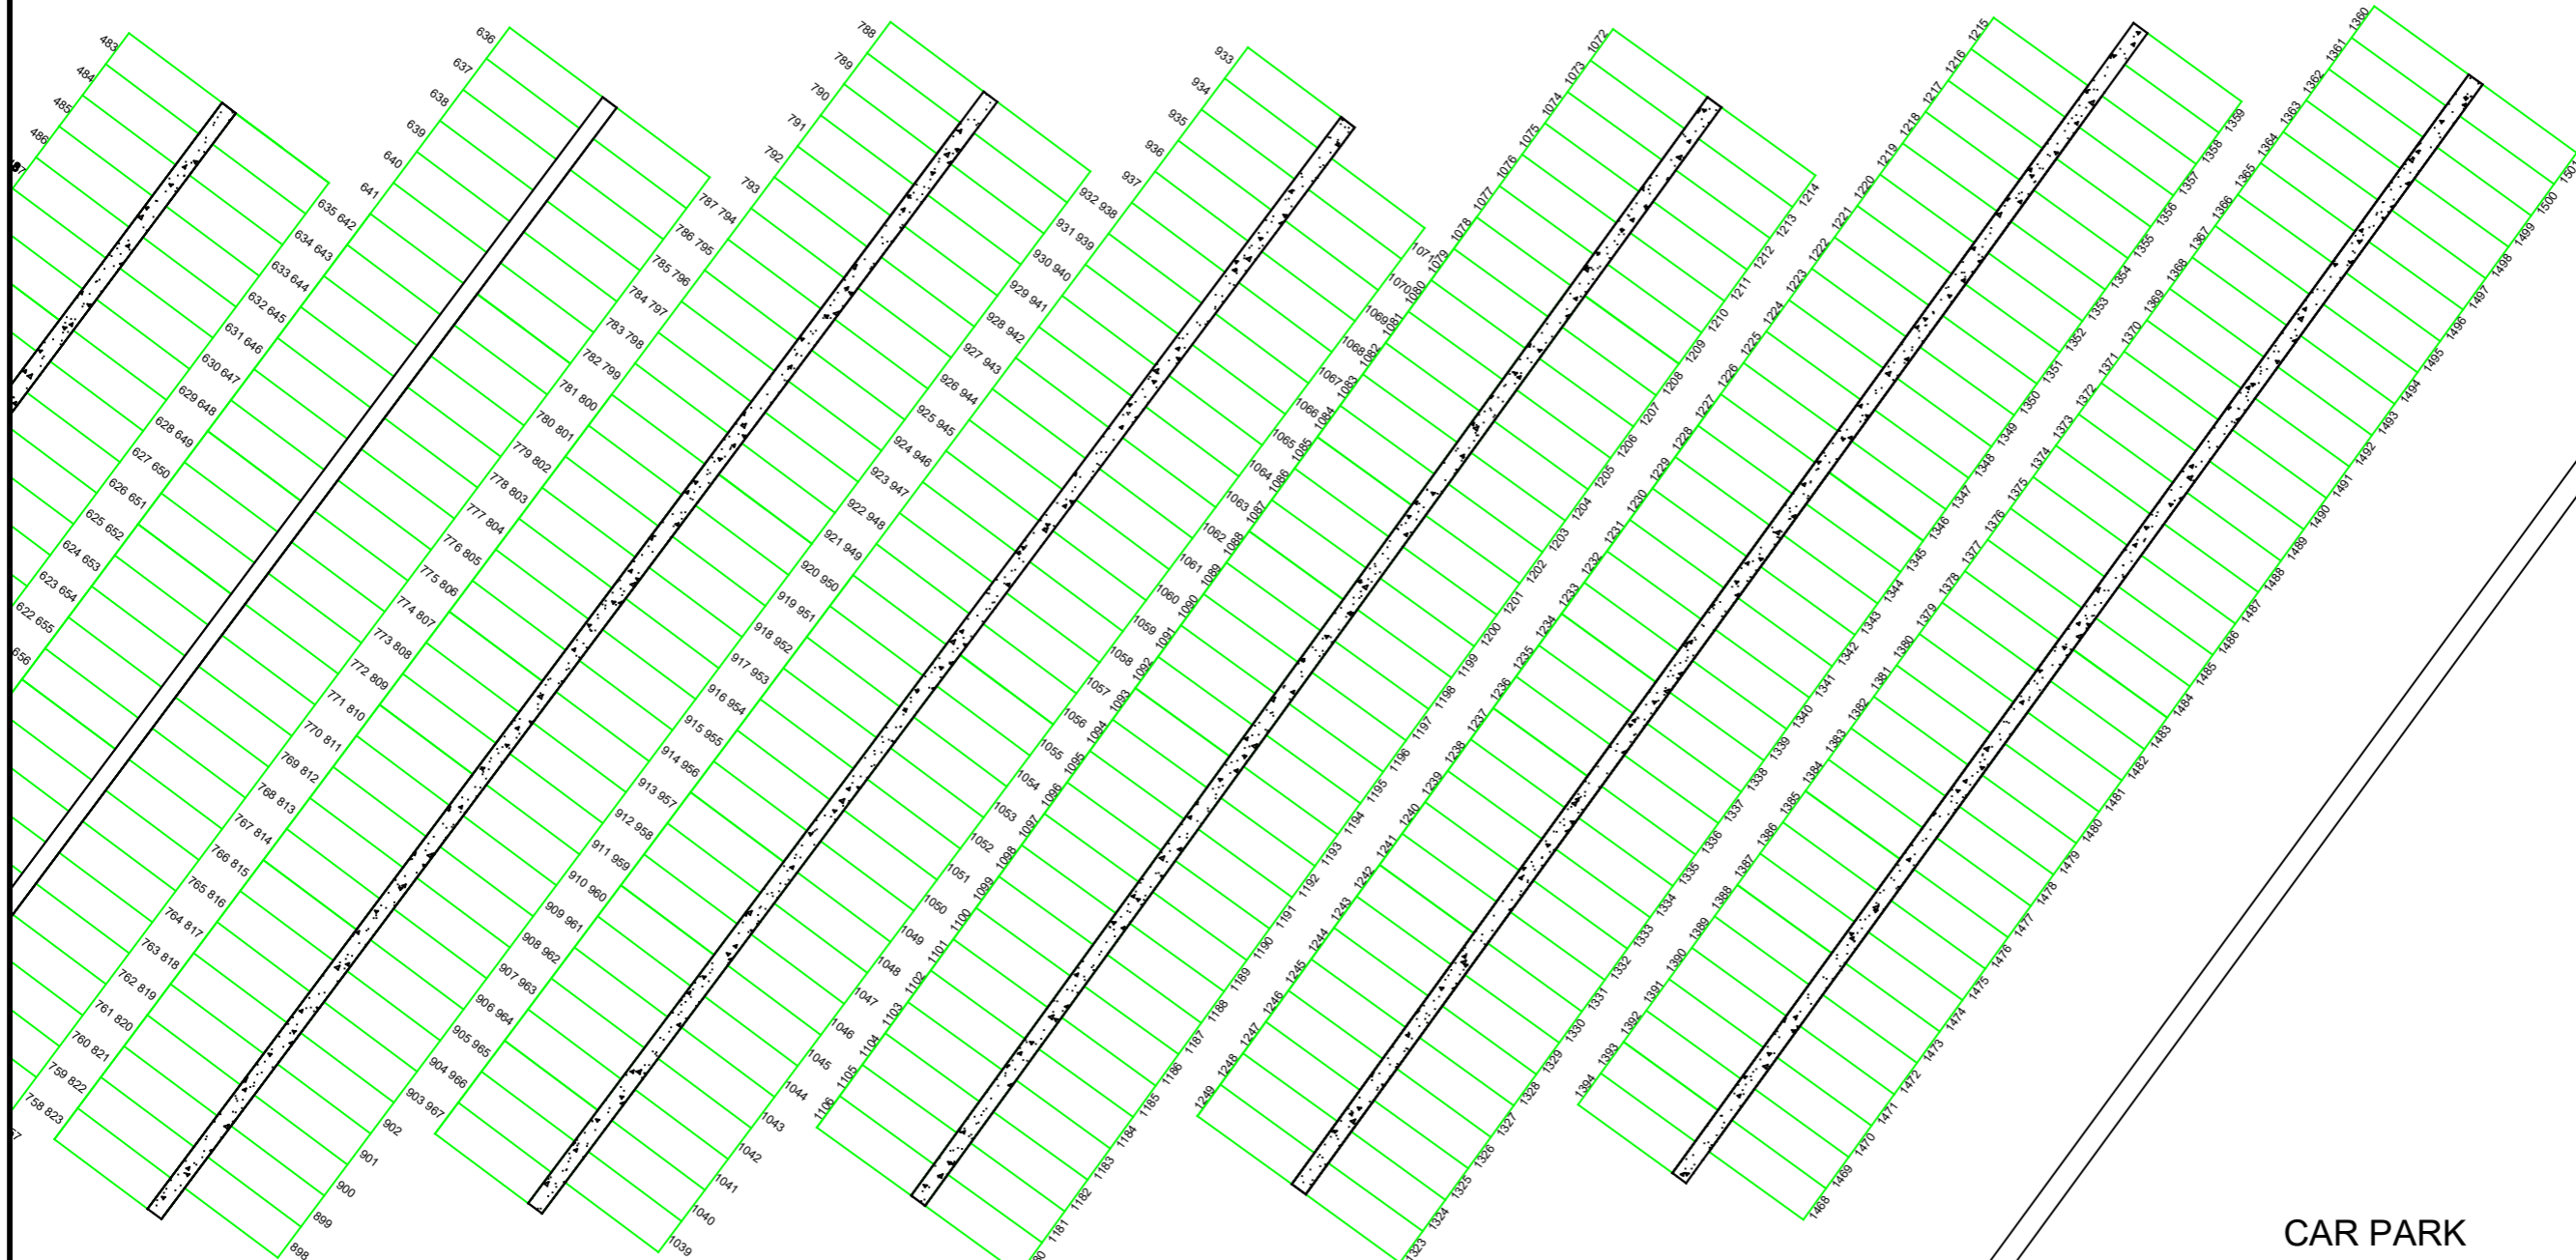

Standard Plot

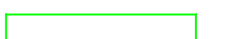

CAR PARK

Rev.	Date	By	Revision

Ch'k'd

Scheme
**Knab Cemetery
New Extension**

Title
**Plot Numbers
Drawing 2**

Date 15/04/2020	Drawn K.Pask	Ch'k'd K.Mckenzie	Scale N.T.S
Drg.No. Drawing 2/4			Rev. A
File No.			Paper Size A3

Shetland Islands Council
Building Services Unit
Gremista, Lerwick, Shetland, ZE1 0PX
Telephone: Lerwick 01595 744100
Fax: 01595 744177