



Possible Depth Achieved = 5ft

Grass Area (Old & New) = 14210m²
Concrete Memorial Plinth

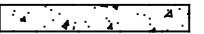

Standard Plot

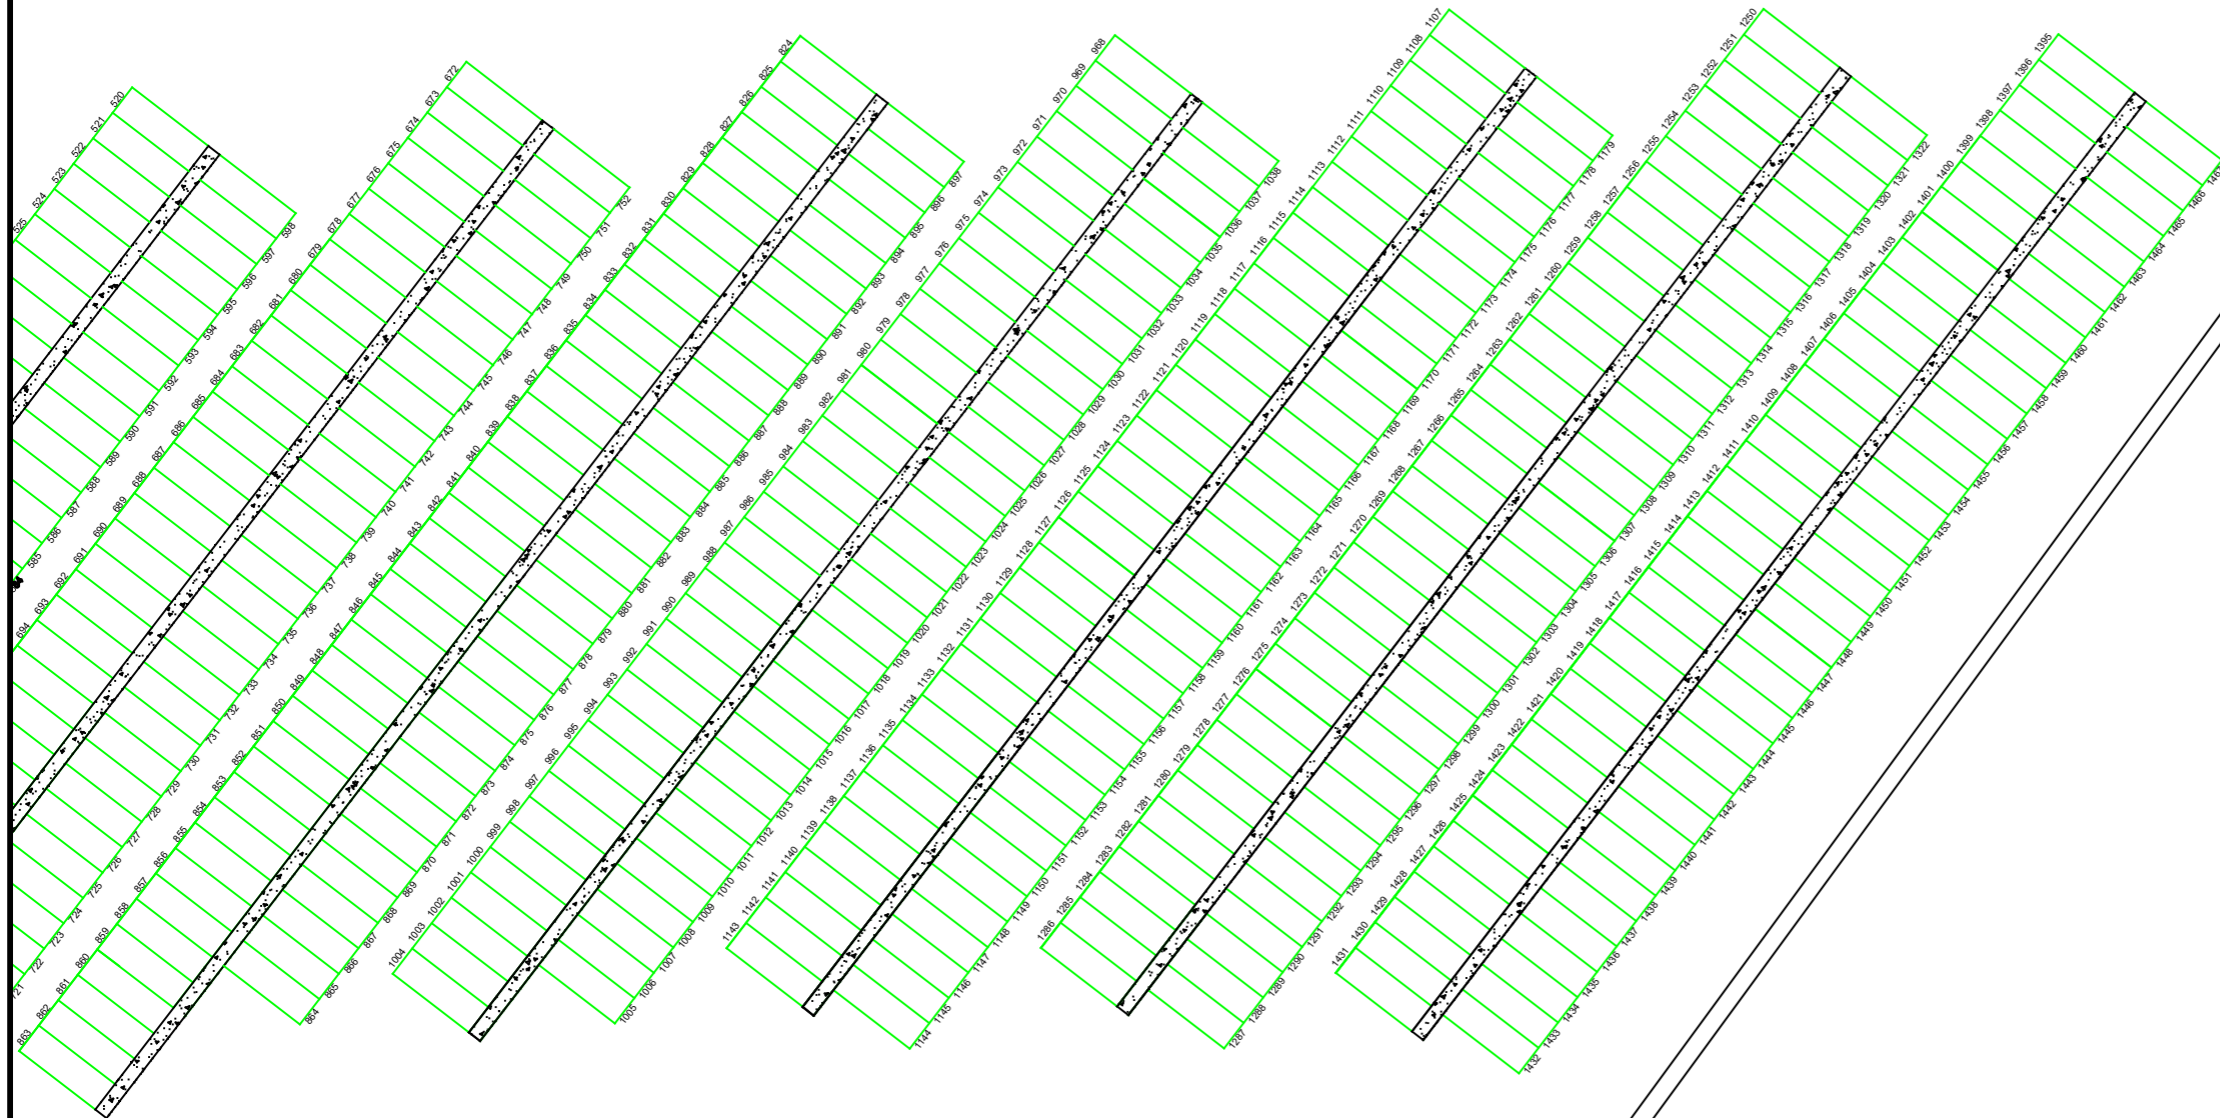

CAR PARK

Rev.	Date	By	Revision

Ch'k'd

Scheme
**Knab Cemetery
 New Extension**

Title
**Plot Numbers
 Drawing 4**

Date 16/04/2020	Drawn K.Pask	Ch'k'd K.Mckenzie	Scale N.T.S
Drg.No. Drawing 4/4		Rev. A	
File No.		Paper Size A3	

Shetland Islands Council
 Building Services Unit
 Gremista, Lerwick, Shetland, ZE1 0PX
 Telephone: Lerwick 01595 744100
 Fax: 01595 744177