
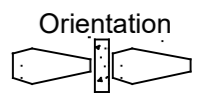
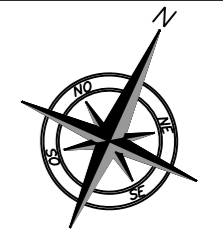



CAR PARK

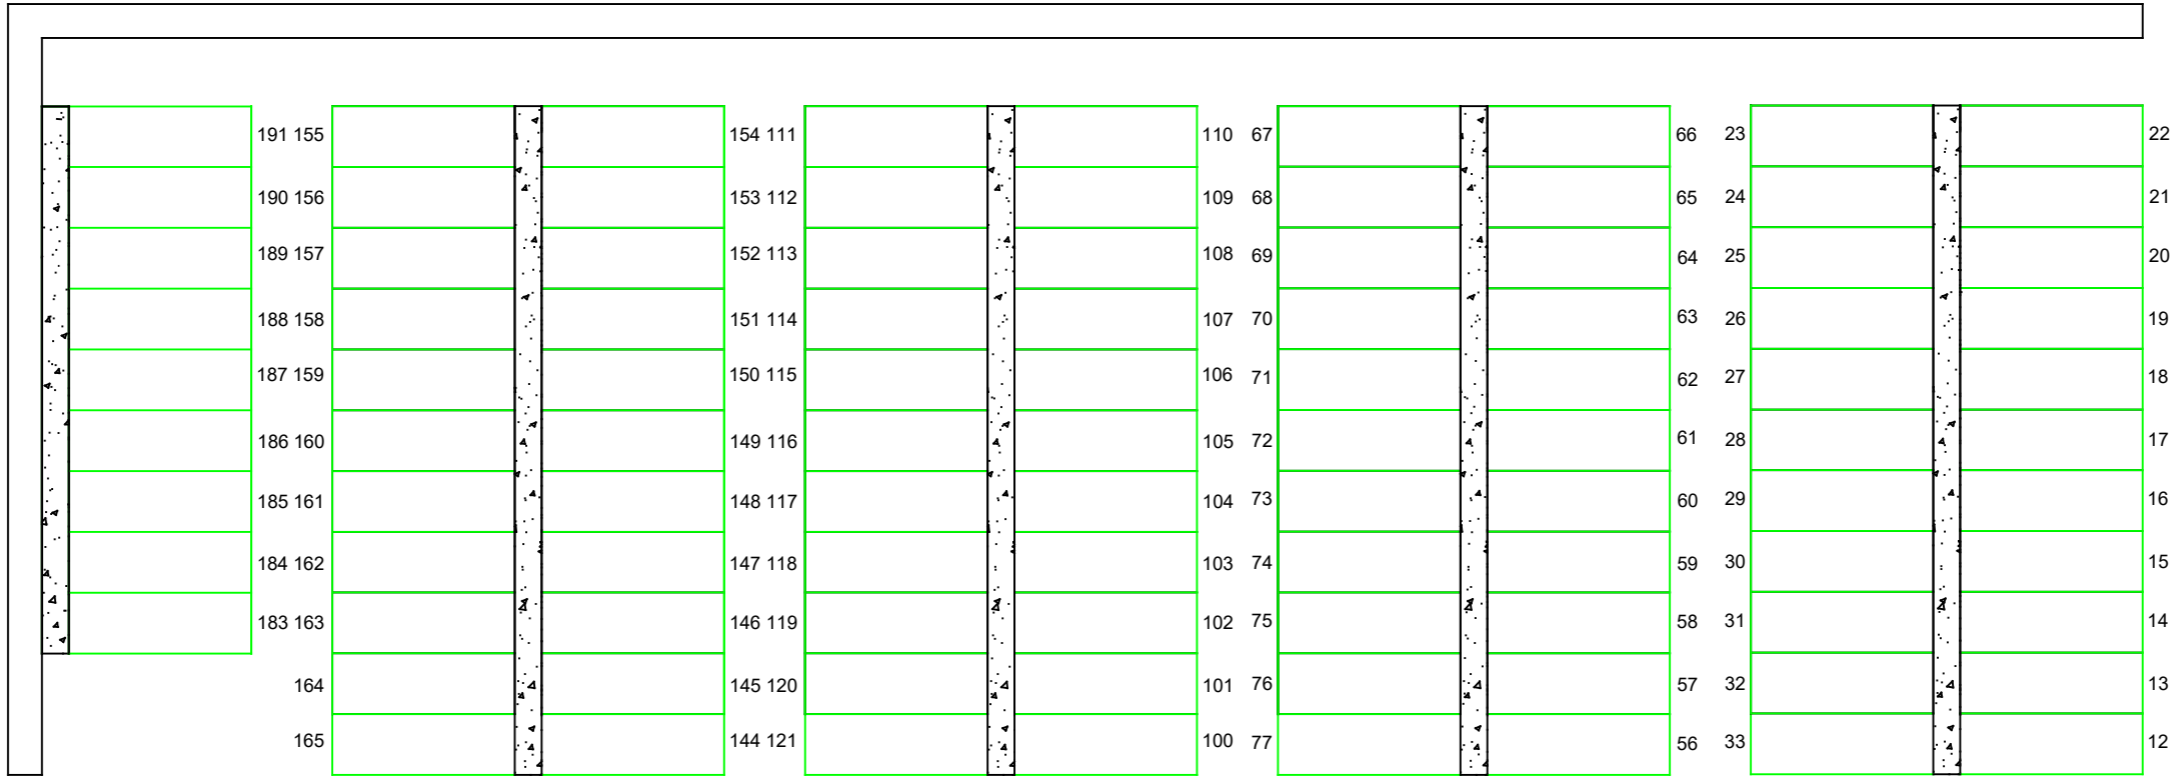



Possible Depth Achieved = 5ft

Grass Area (Full Yard) = 1383m²

Concrete Memorial Plinth

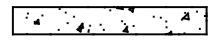

Standard Plot

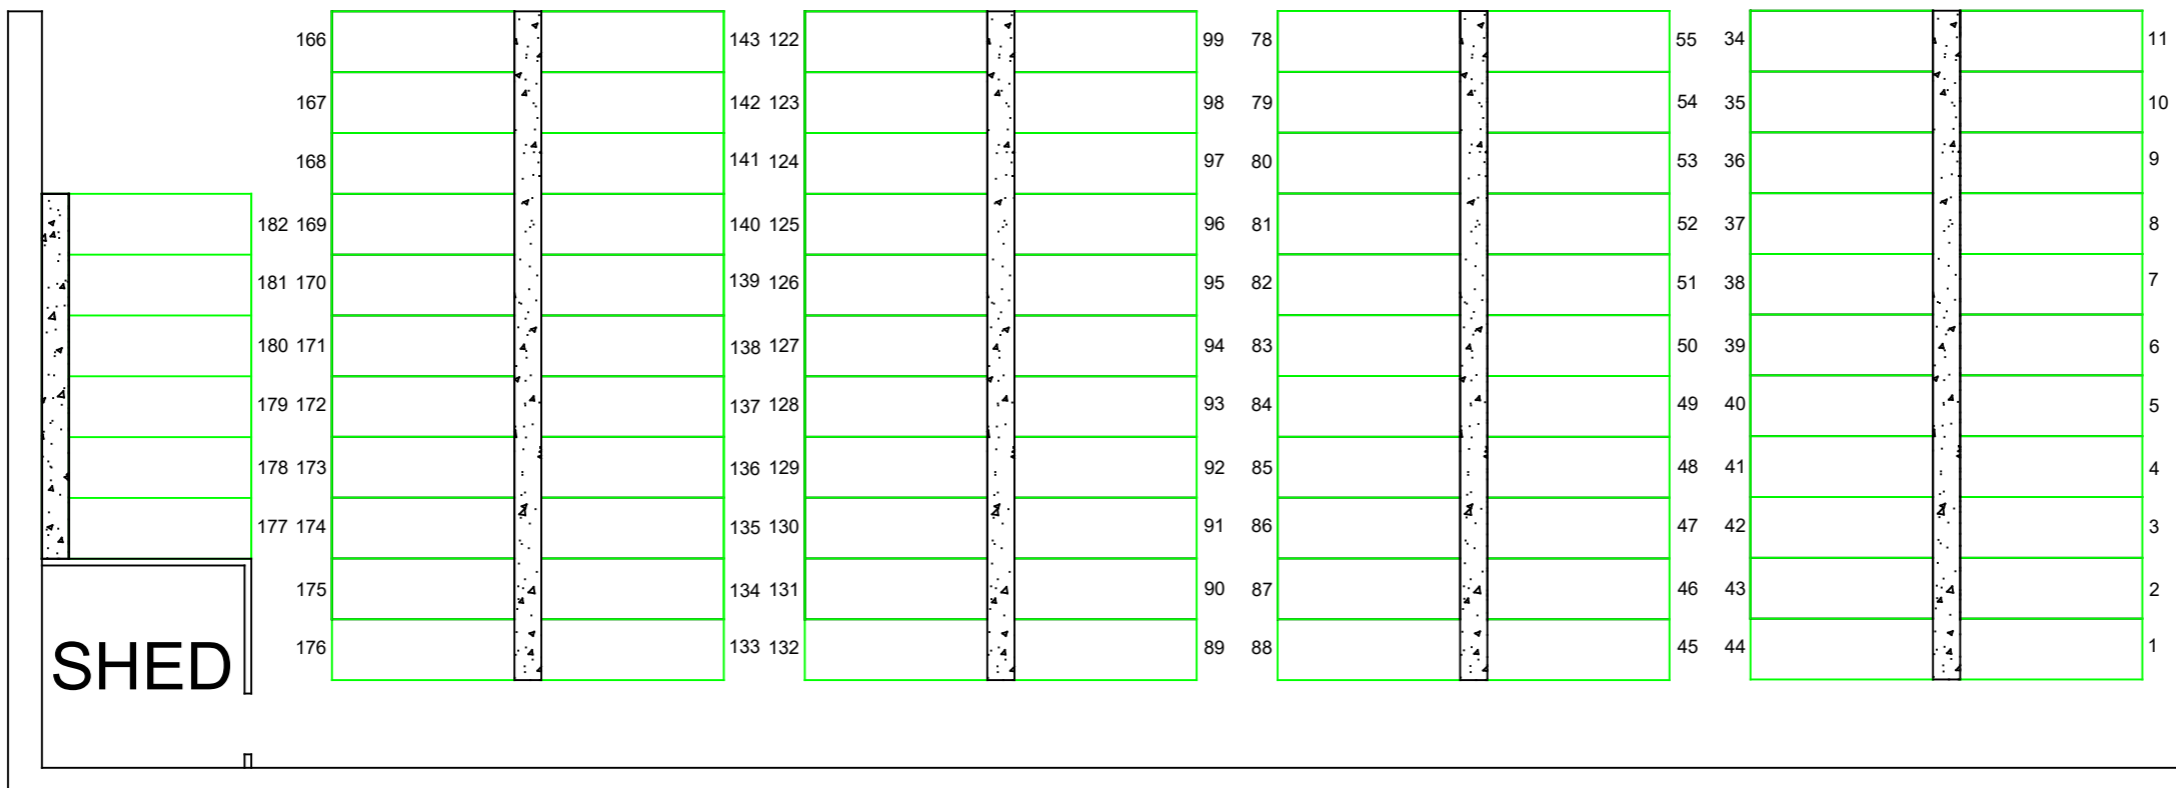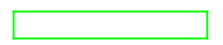

Rev.	Date	By	Revision
------	------	----	----------

Ch'k'd

Scheme	Garth Cemetery New Extension
--------	---------------------------------

Title	Plot Numbers
-------	--------------

Date	21/04/2020	Drawn	K.Pask	Ch'k'd	K.Mckenzie	Scale	N.T.S
Drg.No.					Rev.	B	
File No.					Paper Size	A3	

Shetland Islands Council
 Building Services Unit
 Gremista, Lerwick, Shetland, ZE1 0PX
 Telephone: Lerwick 01595 744100
 Fax: 01595 744177