
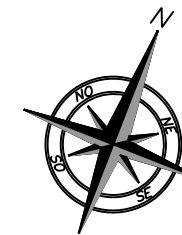


CAR PARK

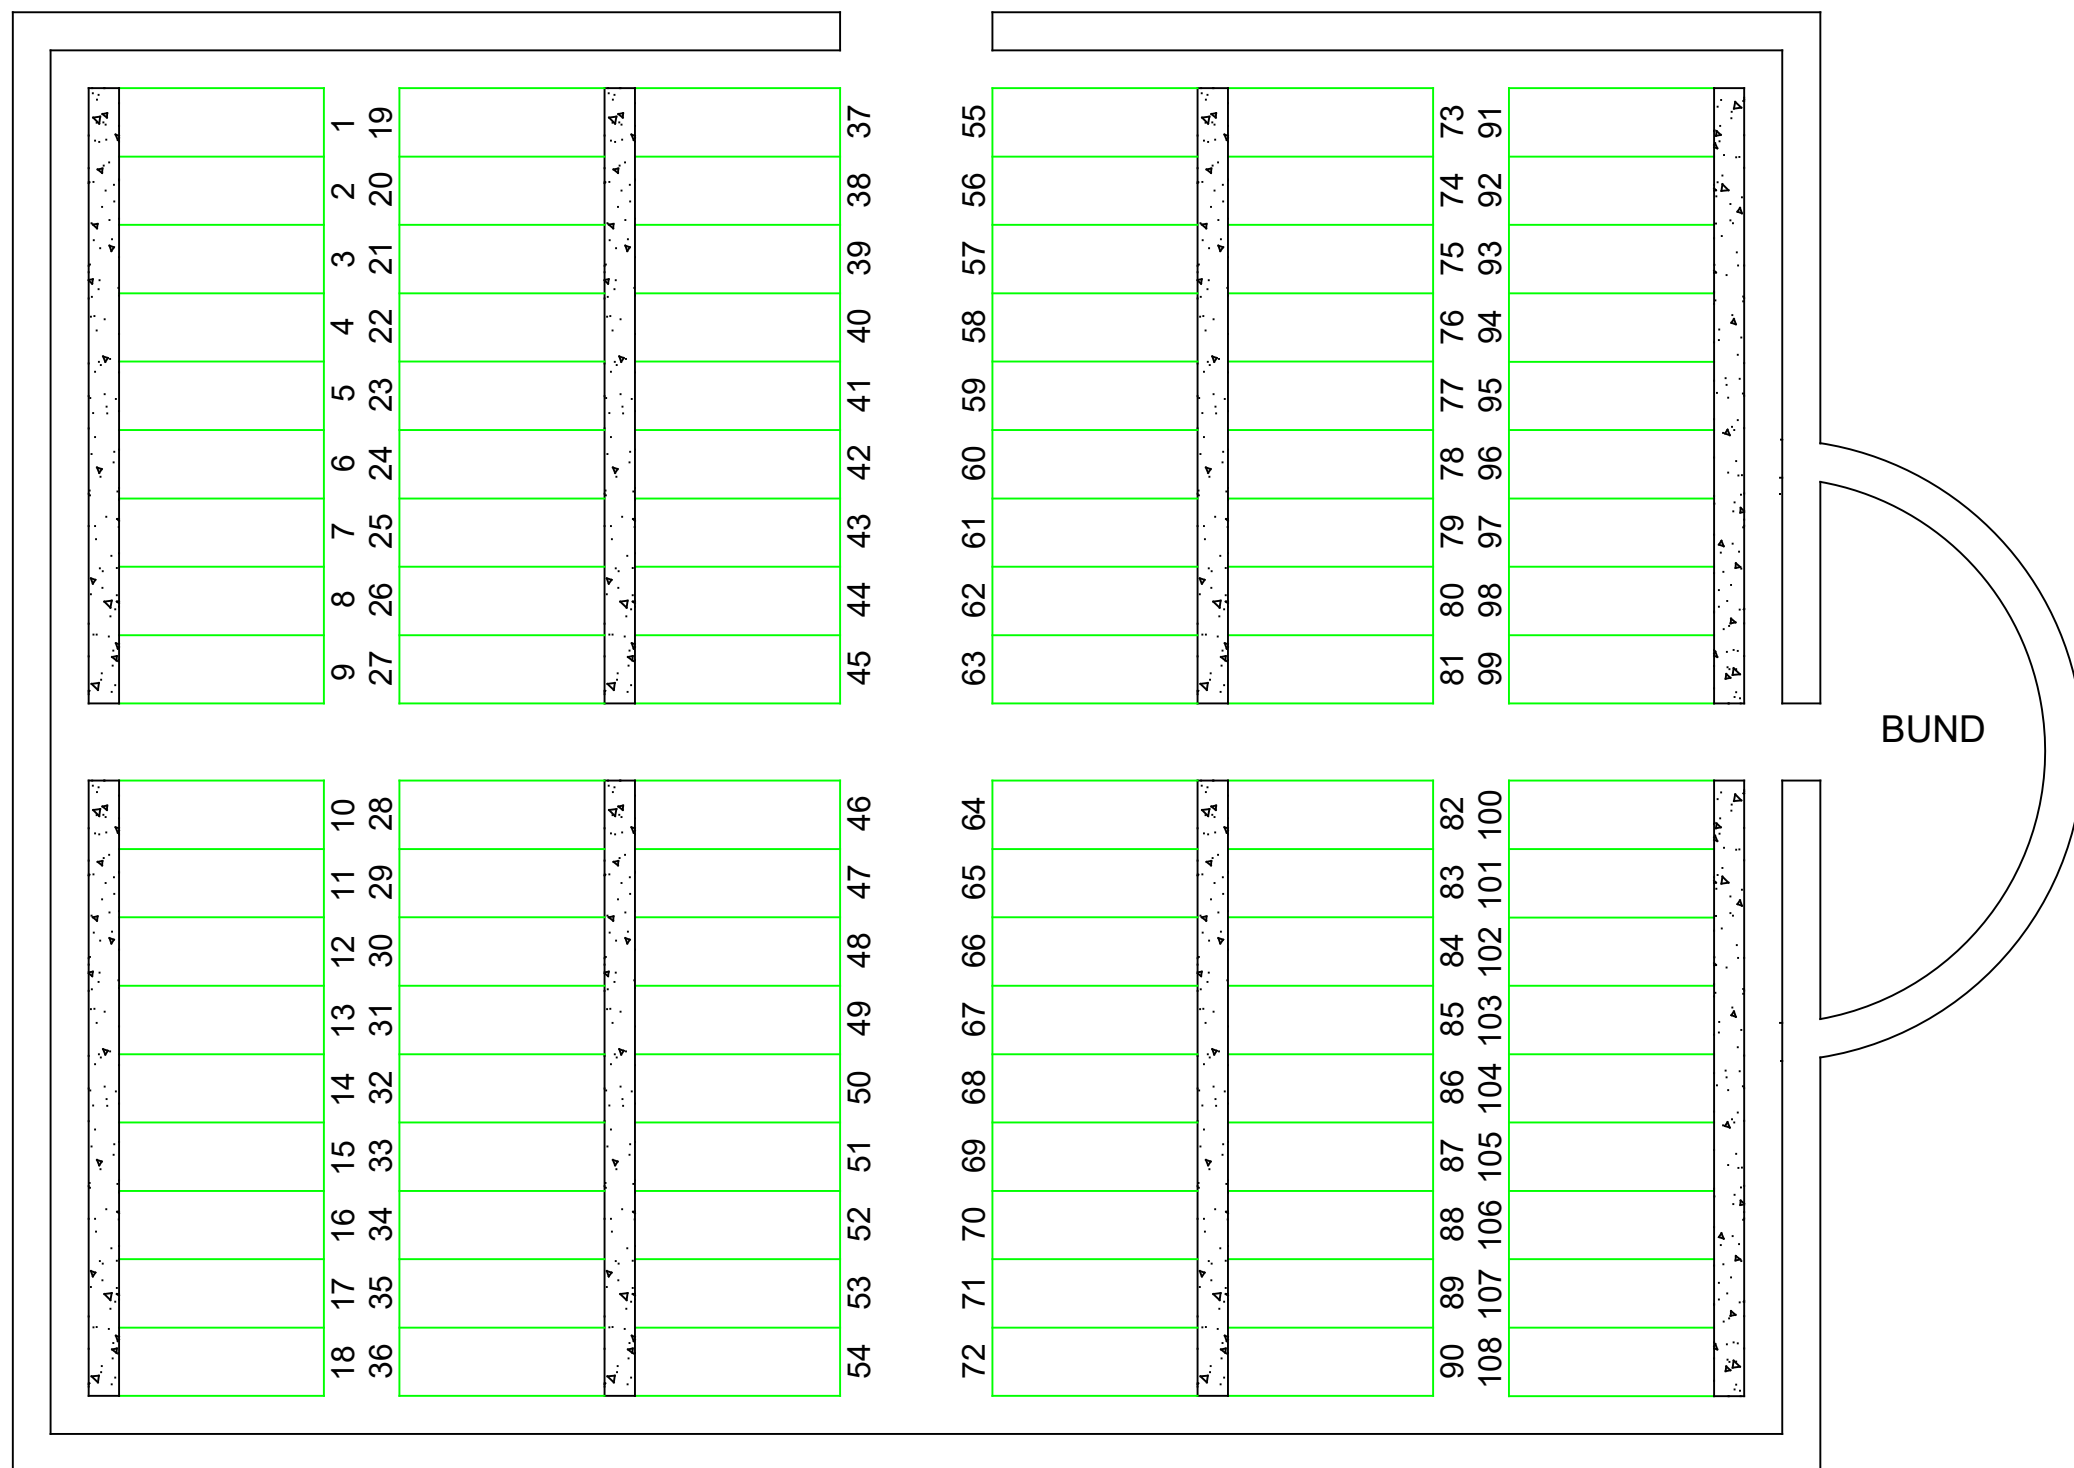

- Orientation
- Possible Depth Achieved = 5ft
- Grass Area = 528m<sup>2</sup>
- Concrete Memorial Plinth
- Standard Plot

Rev.	Date	By	Revision
------	------	----	----------

Ch'k'd

Scheme  
**Muckle Roe  
 New Cemetery**

Title  
**Plot Numbers**

Date 04/08/2020	Drawn K.Pask	Ch'k'd K.Mckenzie	Scale N.T.S
Drg.No.			Rev. A
File No.			Paper Size A3

**Shetland Islands Council**  
 Building Services Unit  
 Gremista, Lerwick, Shetland, ZE1 0PX  
 Telephone: Lerwick 01595 744100  
 Fax: 01595 744177