



Possible Depth Achieved = 5ft

Grass Area (Full Yard) = 2032m<sup>2</sup>  
Concrete Memorial Plinth

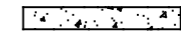

Standard Plot

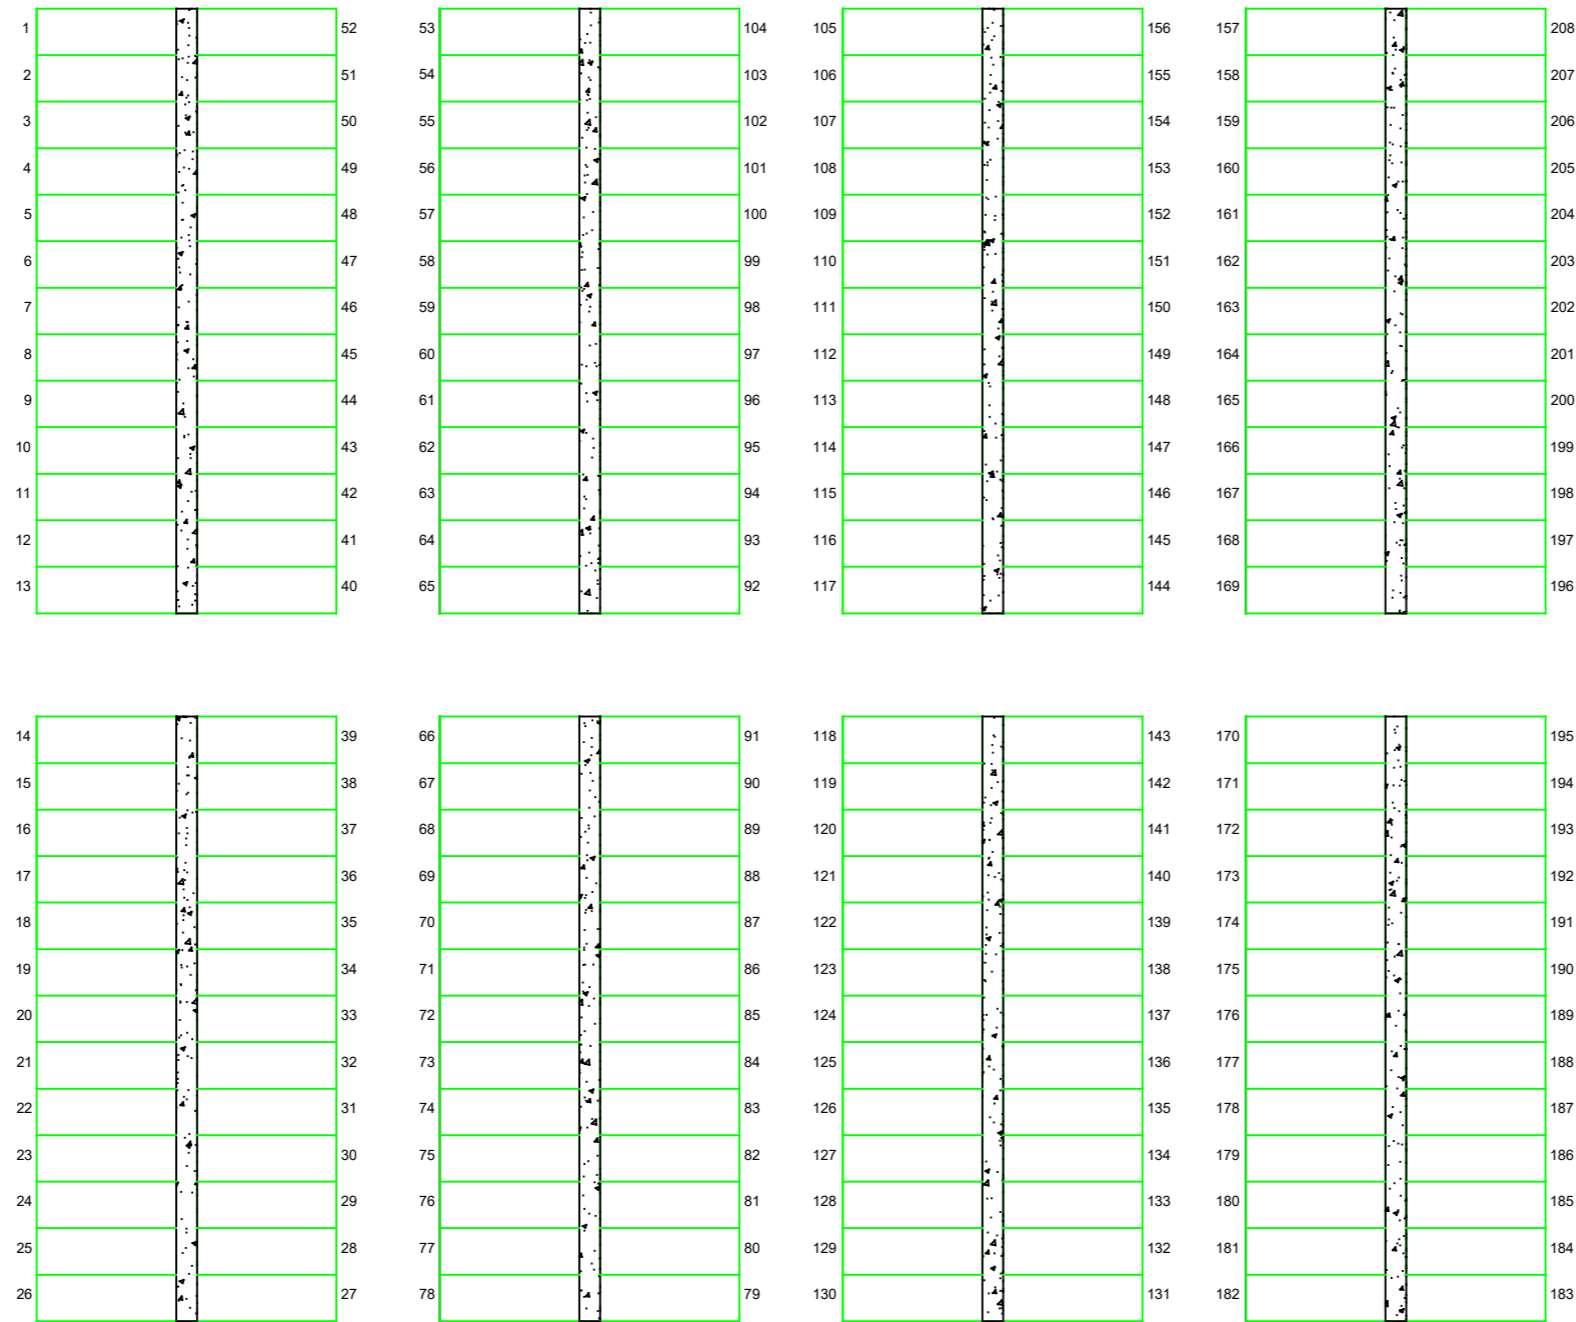

OLD YARD

Rev.	Date	By	Revision
------	------	----	----------

Ch'k'd
--------

Scheme	Ollaberry Cemetery 4th Extension
--------	-------------------------------------

Title	Plot Numbers
-------	--------------

Date	19/05/2020	Drawn	K.Pask	Ch'k'd	K.Mckenzie	Scale	N.T.S
Drg.No.						Rev.	A
File No.						Paper Size	A3

**Shetland Islands Council**

Building Services Unit  
Gremista, Lerwick, Shetland, ZE1 0PX  
Telephone: Lerwick 01595 744100  
Fax: 01595 744177

