

Orientation




Possible Depth Achieved = 5ft

Grass Area = 473m²


Concrete Memorial Plinth (Indicative Only)




Standard Plot

 

Unspecified Ground

 

CAR PARK

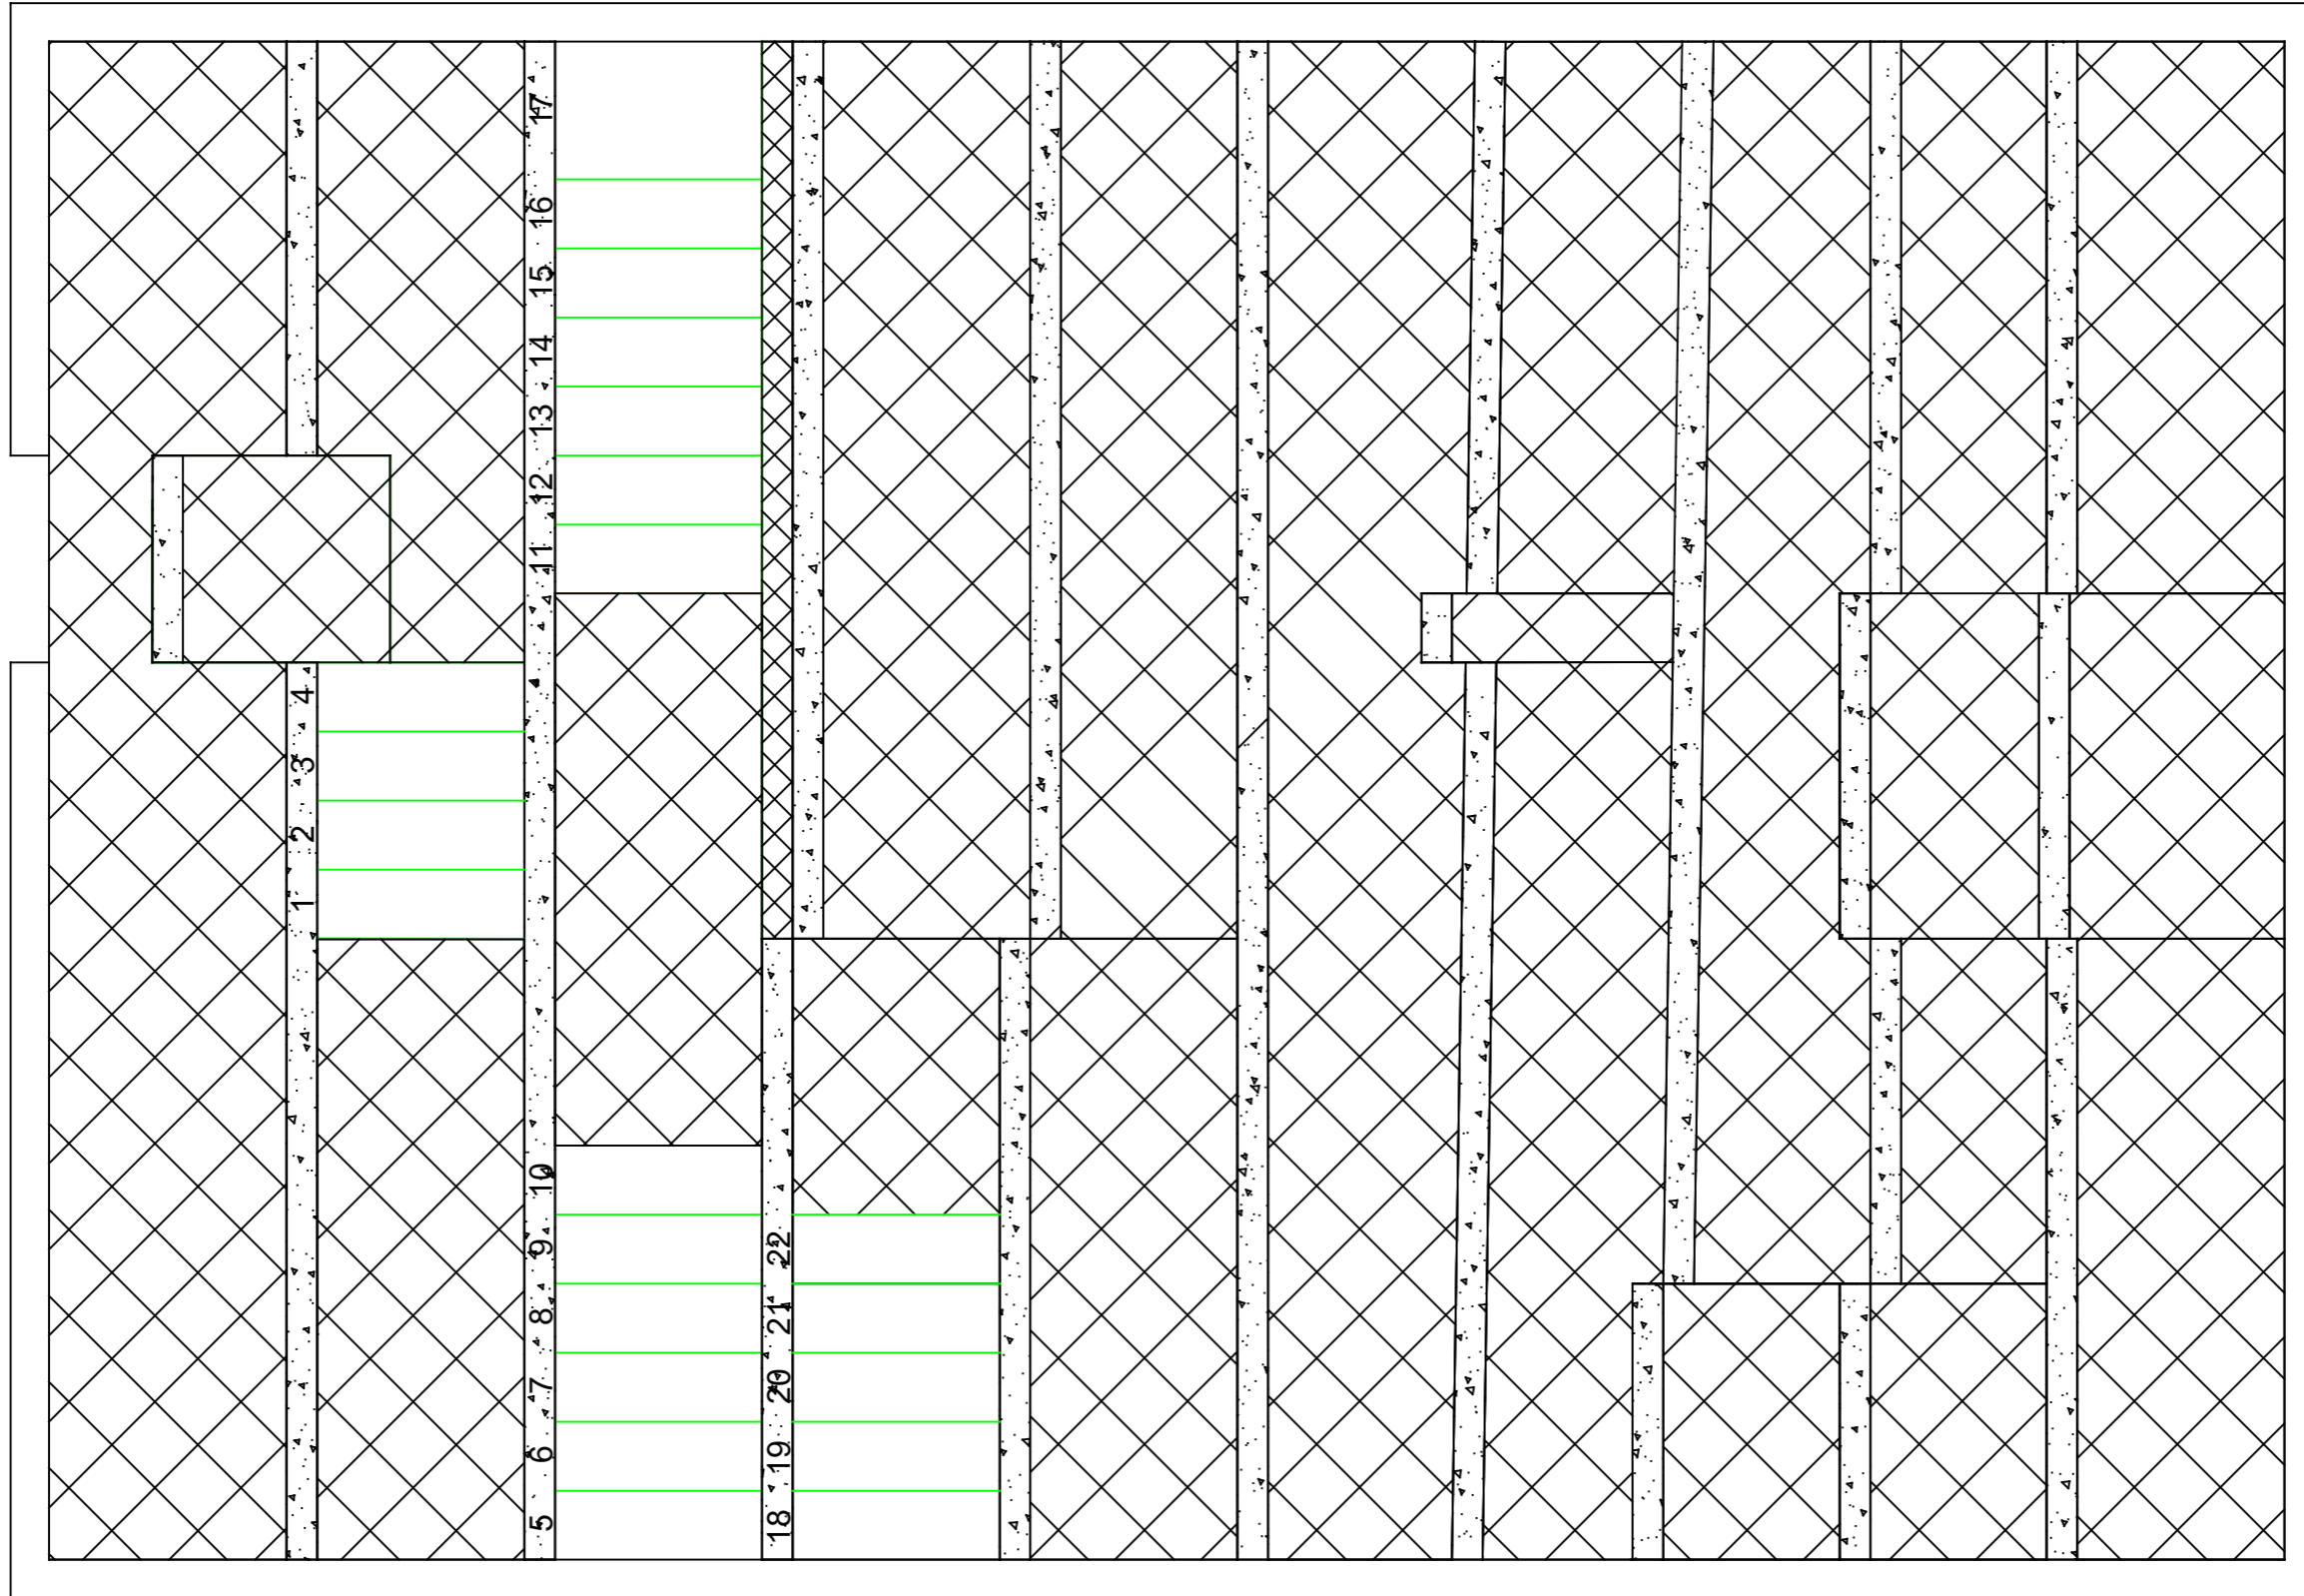

Rev.	Date	By	Revision	Ch'k'd
------	------	----	----------	--------

Scheme	Vidlin Cemetery
--------	-----------------

Title	Plot Numbers
-------	--------------

Date	31/08/2020	Drawn	K.Pask	Ch'k'd	K.Mckenzie	Scale	N.T.S
Drg.No.						Rev.	A
File No.						Paper Size	A3

Shetland Islands Council
 Building Services Unit
 Gremista, Lerwick, Shetland, ZE1 0PX
 Telephone: Lerwick 01595 744100
 Fax: 01595 744177