



CAR PARK

NEW GROUND

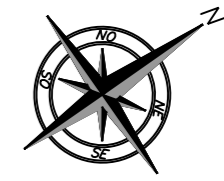


Orientation

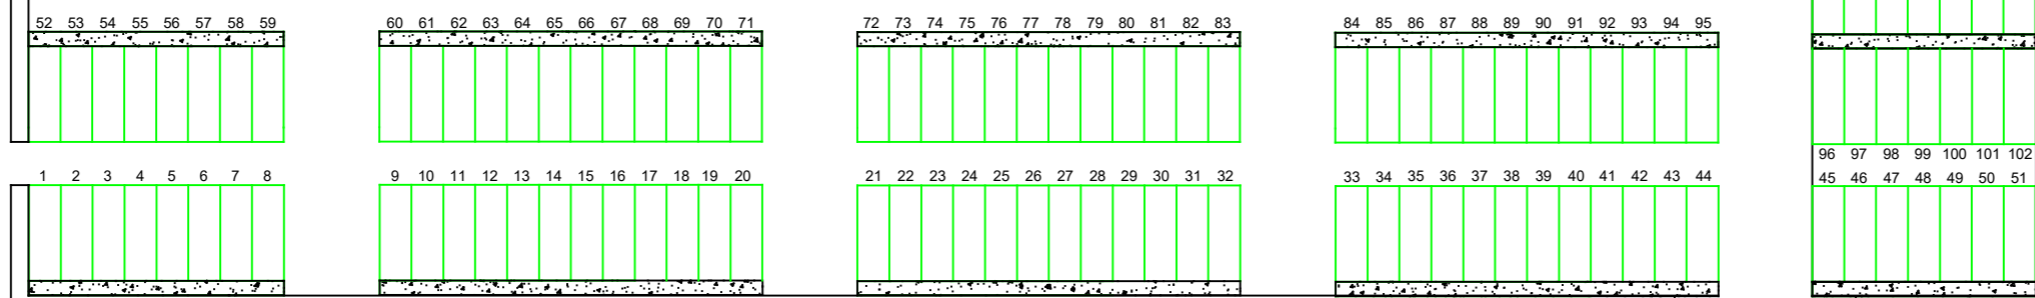

Possible Depth Achieved = 5ft

Grass Area (Full Yard) = 2479m<sup>2</sup>

Concrete Memorial Plinth

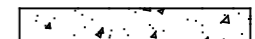

Standard Plot



Rev.	Date	By	Revision
------	------	----	----------

Ch'k'd

Scheme <b>Bigton Cemetery</b>
----------------------------------

Title <b>Plot Numbers New Extension</b>
--

Date <b>27/04/2020</b>
Drg.No. <b>Drawing 2</b>
File No.

Drawn <b>K.Pask</b>
------------------------

Ch'k'd <b>K.Mckenzie</b>
-----------------------------

Scale <b>N.T.S</b>
Rev. <b>A</b>
Paper Size <b>A3</b>

<b>Shetland Islands Council</b>
Building Services Unit
Gremista, Lerwick, Shetland, ZE1 0PX
Telephone: Lerwick 01595 744100
Fax: 01595 744177

