



# OLD GROUND

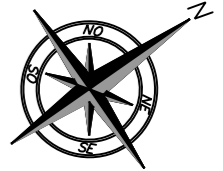


Orientation

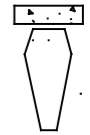

Possible Depth Achieved = 5ft

Grass Area (Full Yard) = 2479m<sup>2</sup>

Concrete Memorial Plinth

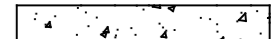


Standard Plot



A  
1 - 50

C  
1 - 56

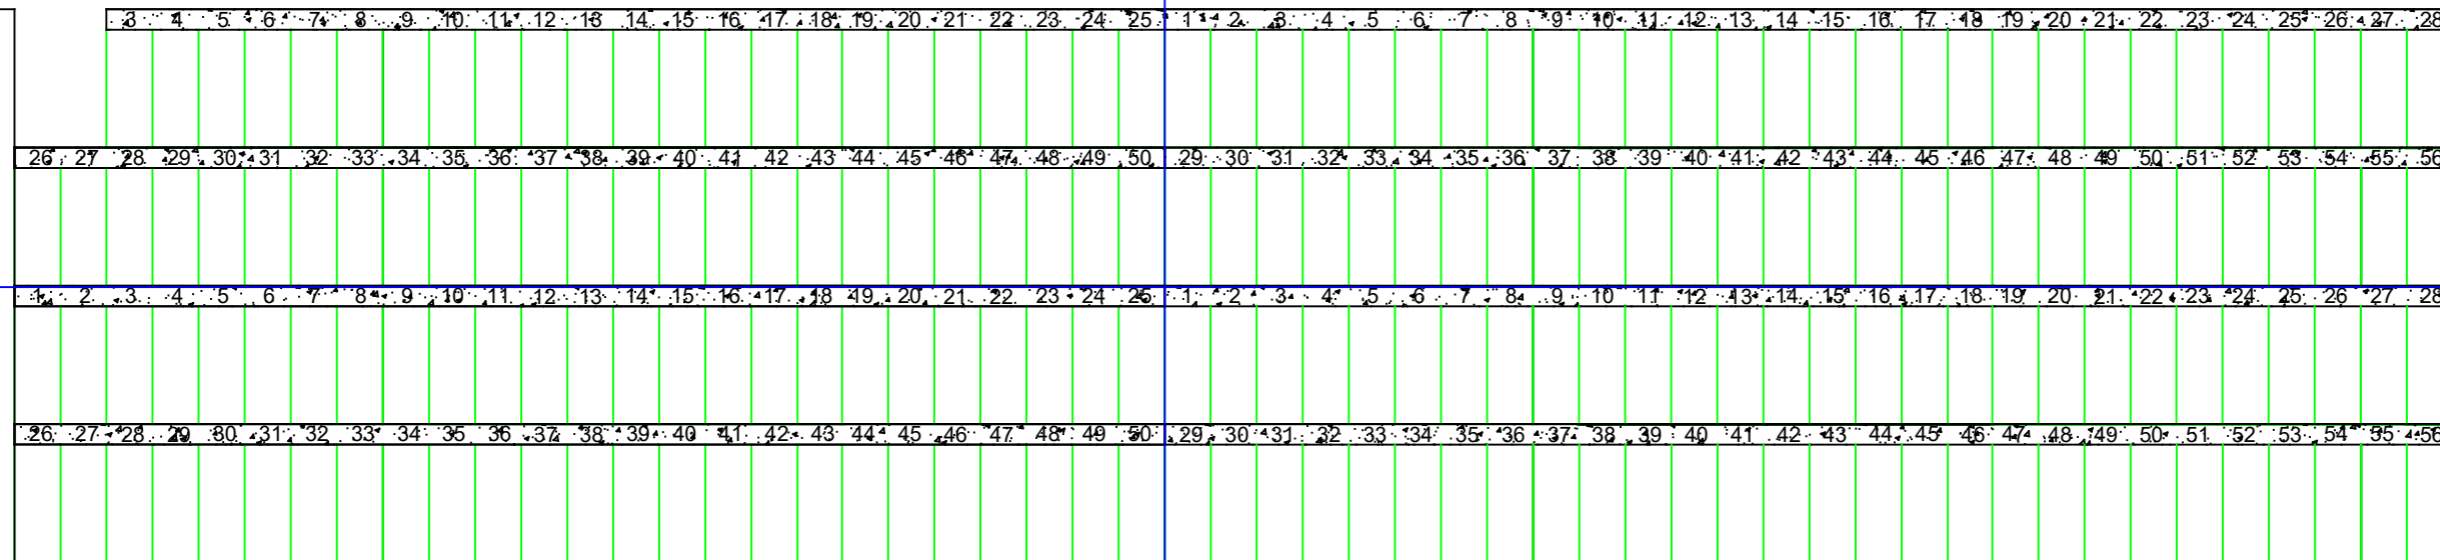

B  
1 - 50

D  
1 - 56

# NEW EXTENSION

Rev. | Date | By | Revision | Ch'k'd

Scheme  
**Bigton  
Cemetery**

Title  
**Plot Numbers  
New Ground**

Date  
27/04/2020

Drawn  
K.Pask

Ch'k'd  
K.Mckenzie

Scale  
N.T.S

**Shetland Islands Council**  
Building Services Unit  
Gremista, Lerwick, Shetland, ZE1 0PX  
Telephone: Lerwick 01595 744100  
Fax: 01595 744177



Drg.No.  
**Drawing 1**

Rev.  
**A**

File No.

Paper Size  
**A3**