
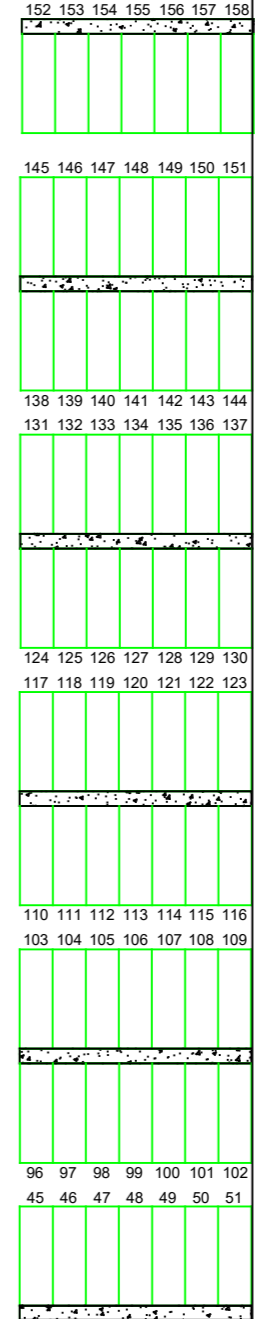
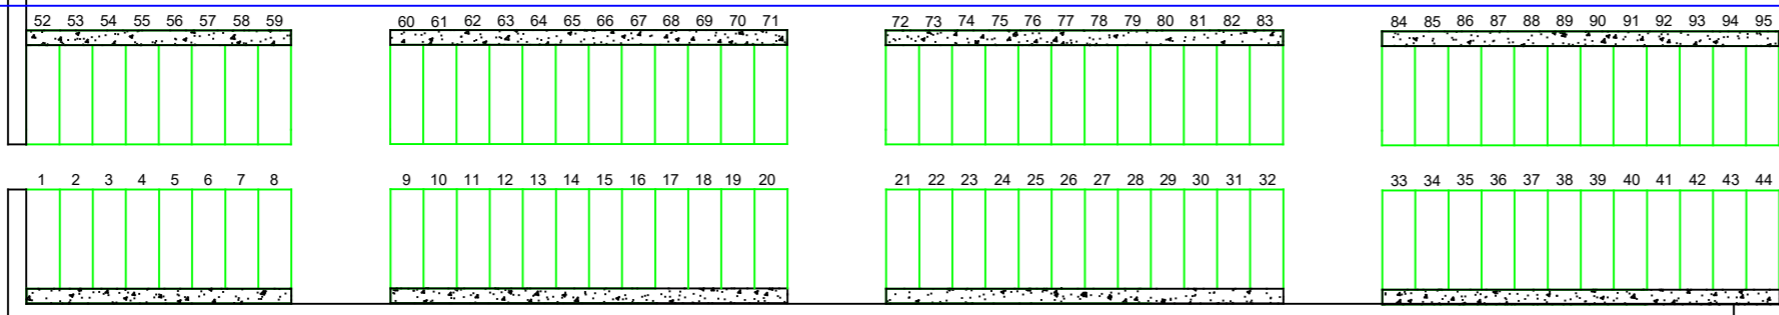


OLD GROUND

DRAWING 1
(NEW GROUND)

CAR PARK

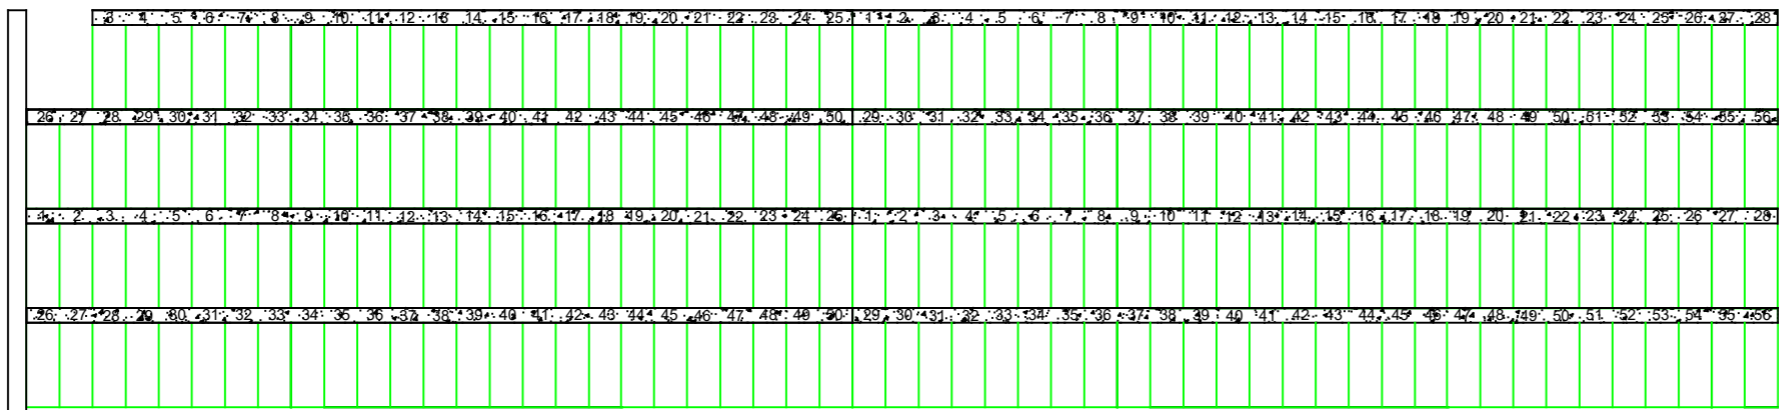

DRAWING 2
(NEW EXTENSION)

Rev.	Date	By	Revision
------	------	----	----------

Ch'k'd

Scheme Bigton Cemetery

Title Plot Numbers Overview

Date 27/04/2020	Drawn K.Pask	Ch'k'd K.Mckenzie	Scale N.T.S
Drg.No.			Rev. A
File No.			Paper Size A3

Shetland Islands Council
Building Services Unit
Gremista, Lerwick, Shetland, ZE1 0PX
Telephone: Lerwick 01595 744100
Fax: 01595 744177

