



Orientation


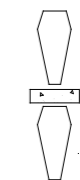


Possible Depth Achieved = 5ft

Grass Area (New Extension) = 782m²
Concrete Memorial Plinth

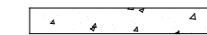

Standard Plot

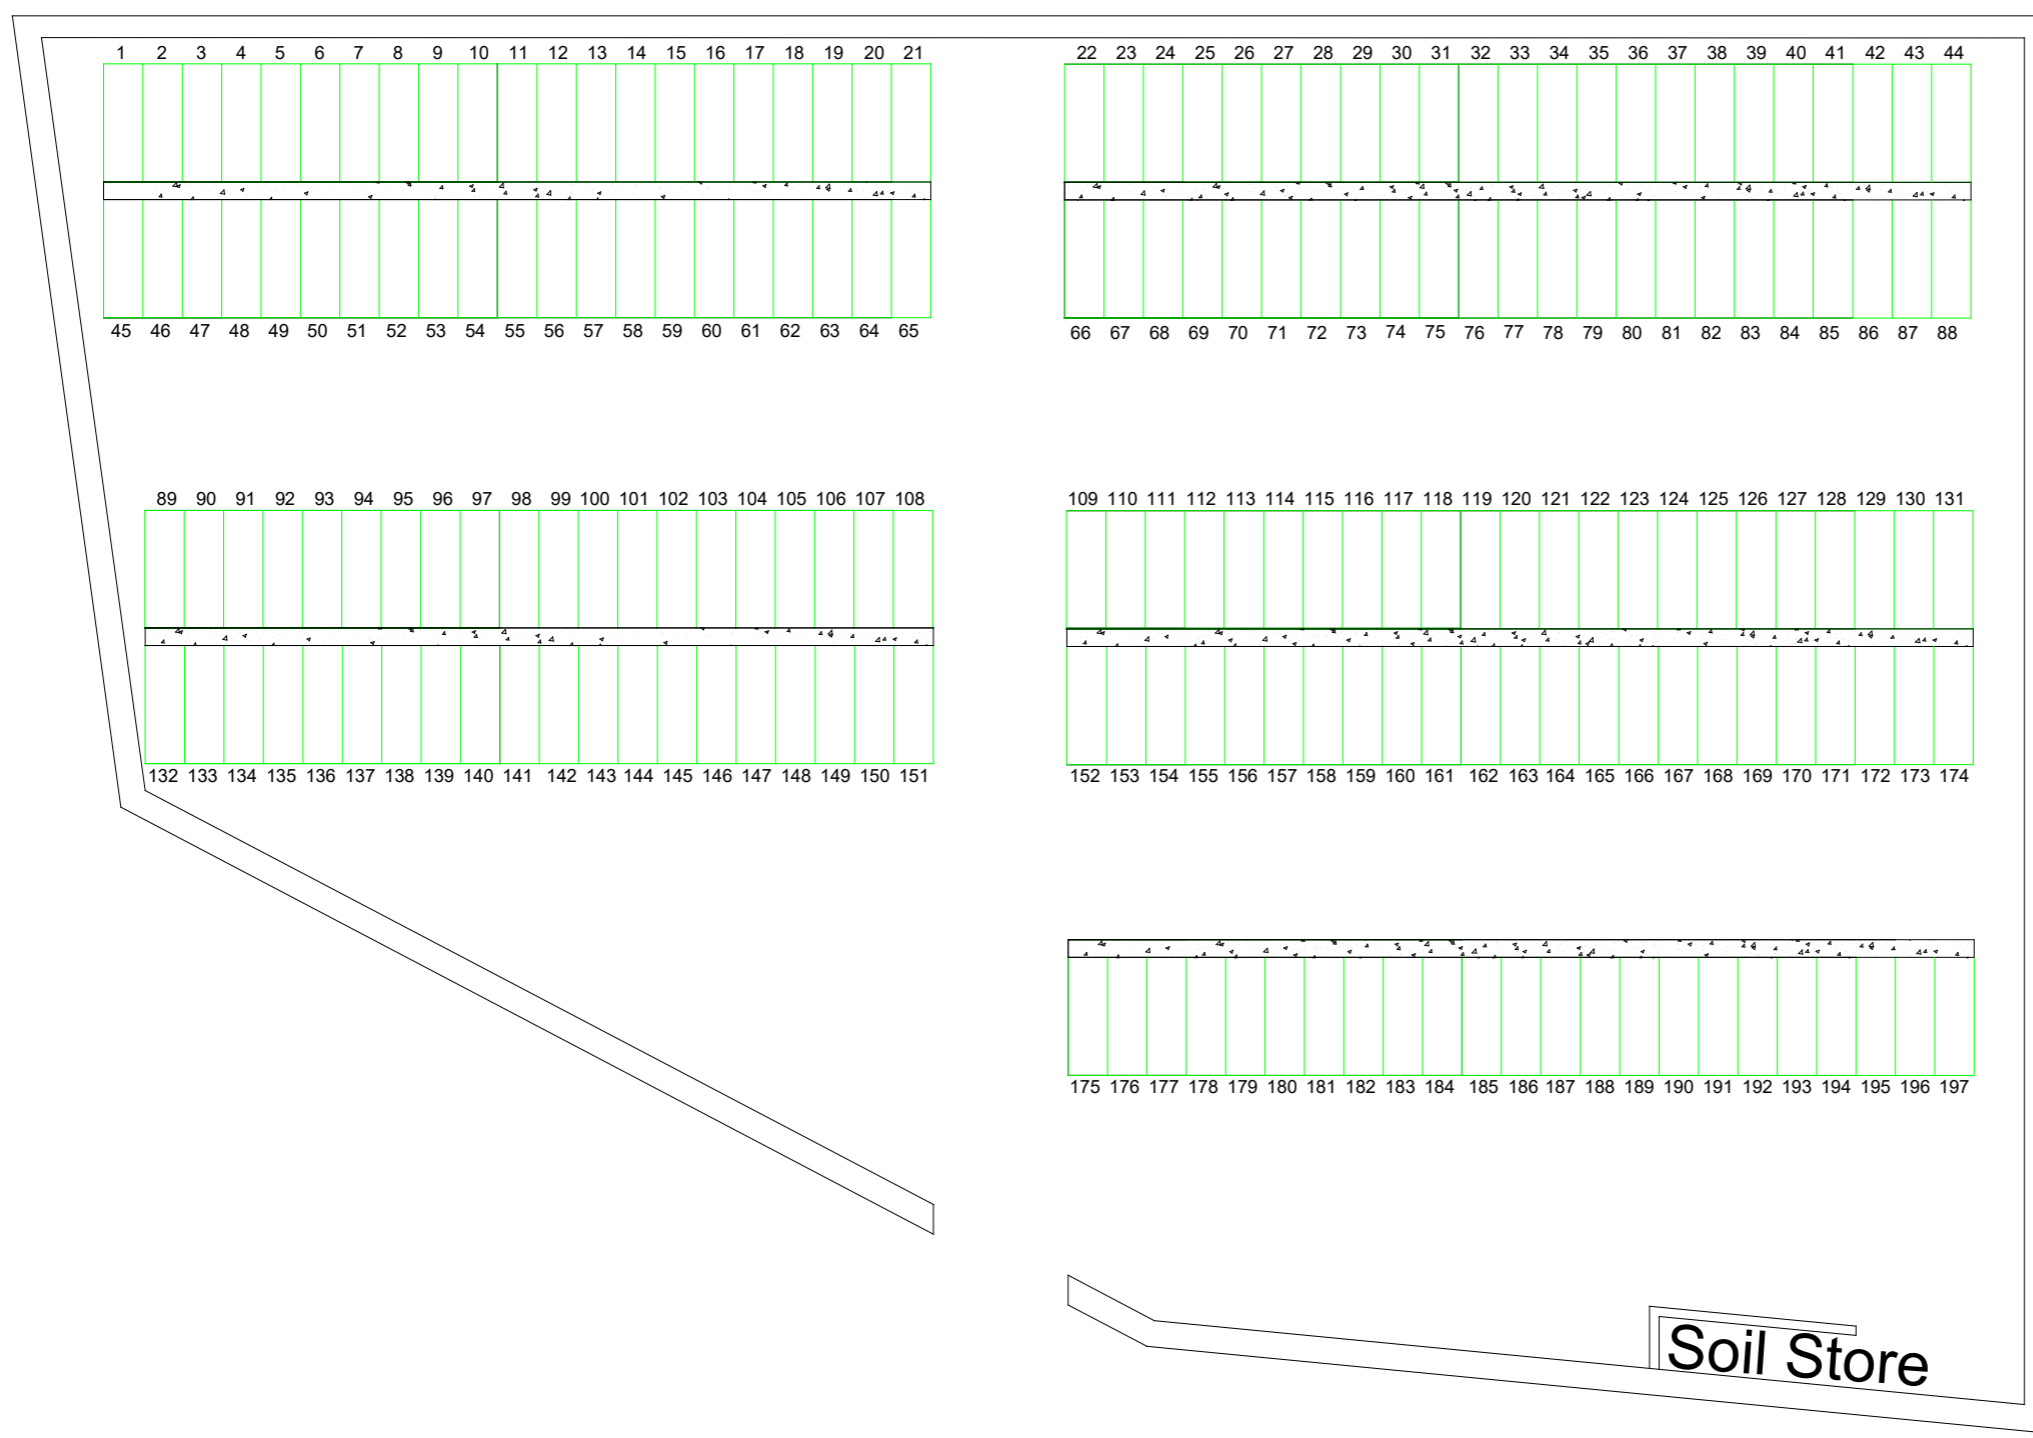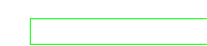

Rev. | Date | By | Revision

Ch'k'd

Scheme
Baliasta
New Cemetery

Title
Plot Numbers

Date 25/05/2021	Drawn K.Pask	Ch'k'd K.Mckenzie	Scale N.T.S
Drg.No.			Rev. B
File No.			Paper Size A3

Shetland Islands Council
 Building Services Unit
 Gremista, Lerwick, Shetland, ZE1 0PX
 Telephone: Lerwick 01595 744100
 Fax: 01595 744177