



Orientation

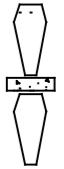


Possible Depth Achieved = 5ft

Grass Area (Full Yard) = 1706m²

Concrete Memorial Plinth

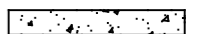

Standard Plot

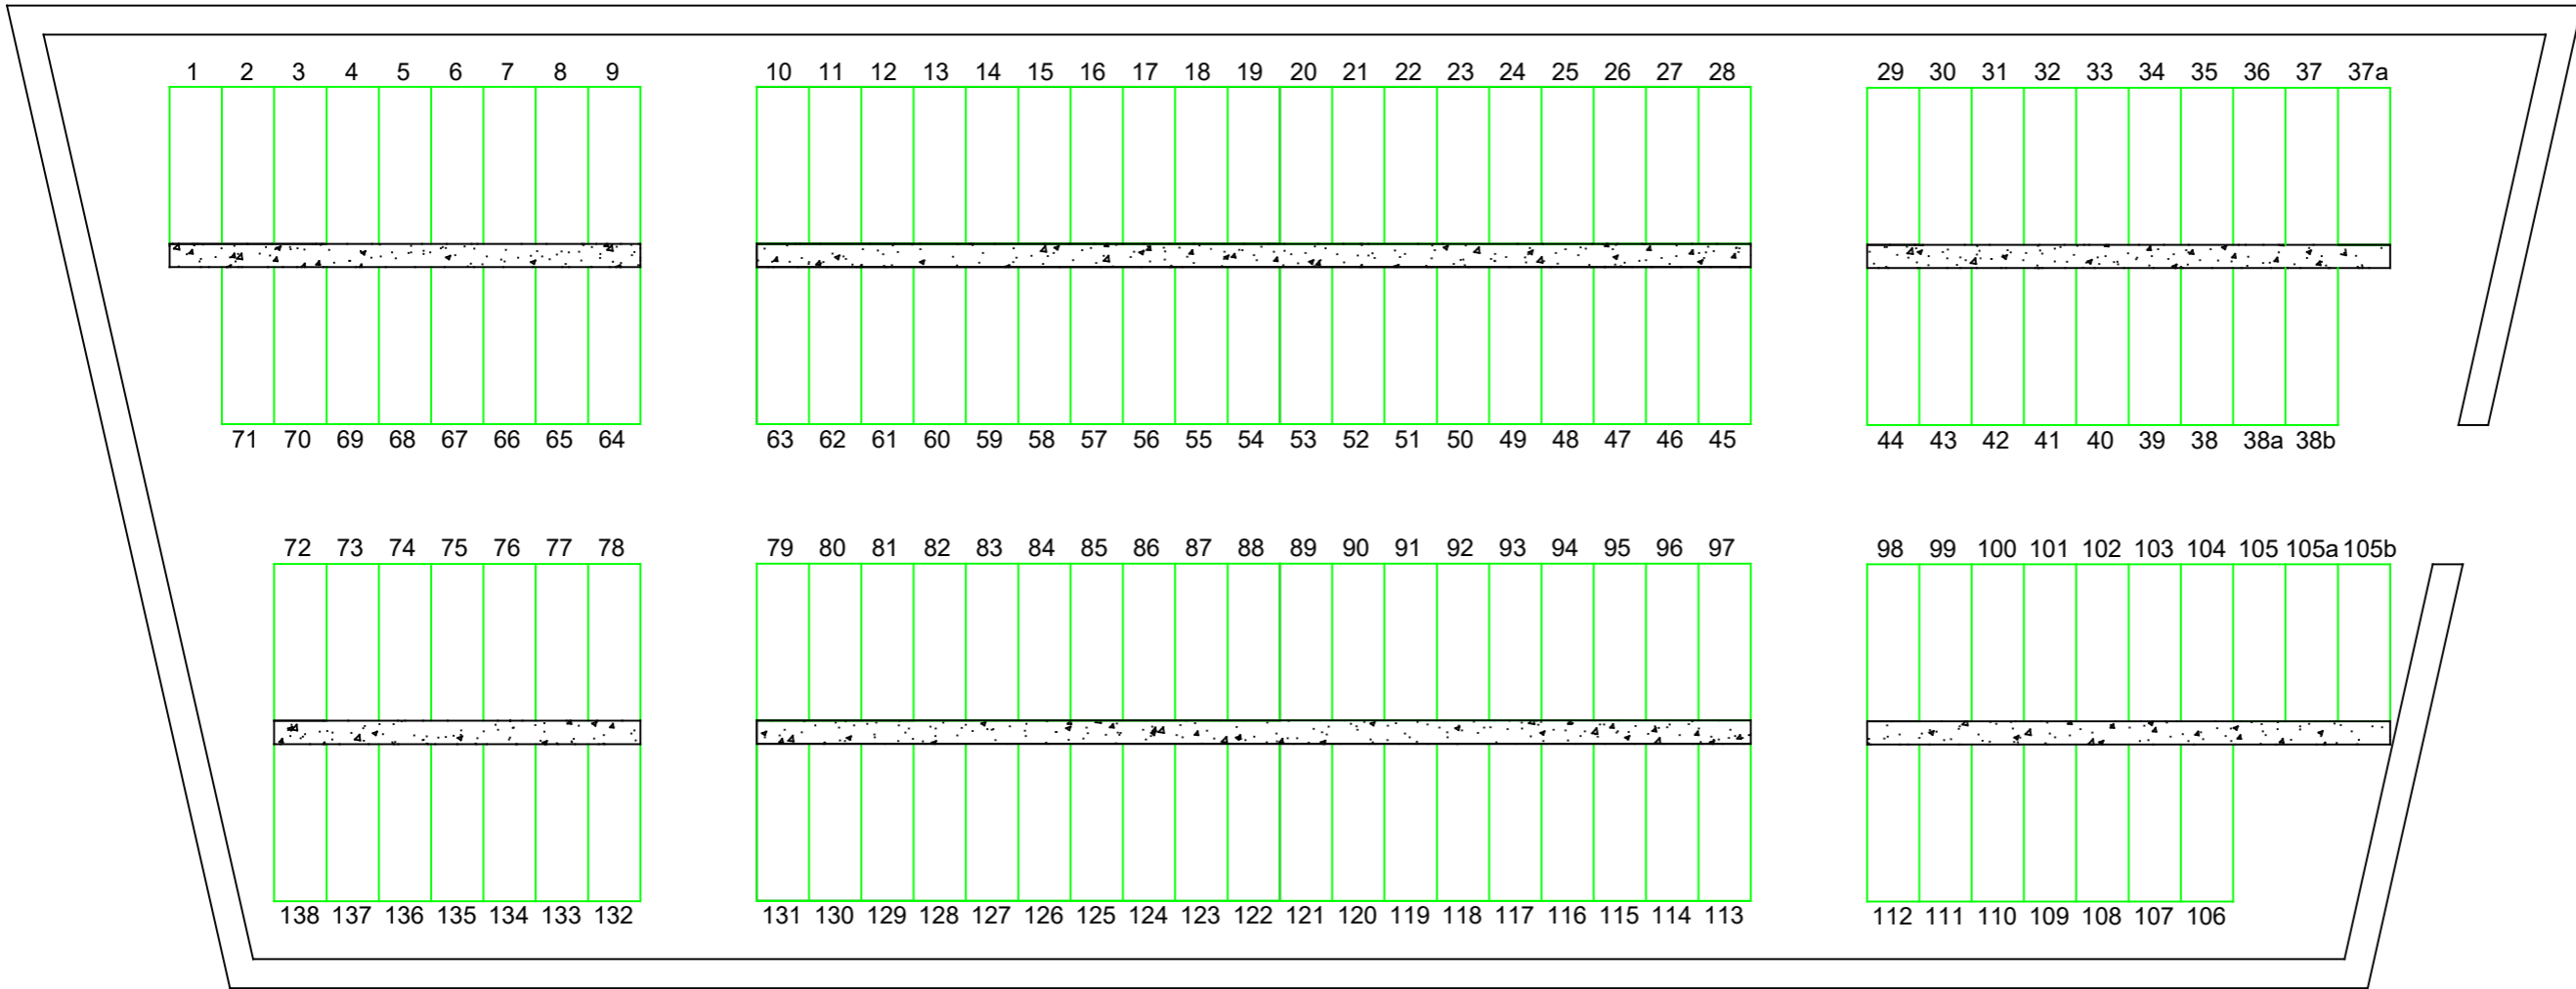

Rev.	Date	By	Revision
------	------	----	----------

Ch'k'd

Scheme	Balliasta Old Cemetery
--------	-----------------------------------

Title	Extension Plot Numbers
-------	-----------------------------------

Date	18/05/2020	Drawn	K.Pask	Ch'k'd	K.Mckenzie	Scale	N.T.S
Drg.No.						Rev.	A
File No.						Paper Size	A3

Shetland Islands Council
Building Services Unit
Gremista, Lerwick, Shetland, ZE1 0PX
Telephone: Lerwick 01595 744100
Fax: 01595 744177

