


Orientation



Possible Depth Achieved = 5ft

Grass Area (Old & New Ground) = 2291m<sup>2</sup>


Concrete Memorial Plinth

 

Standard Plot



# OLD YARD

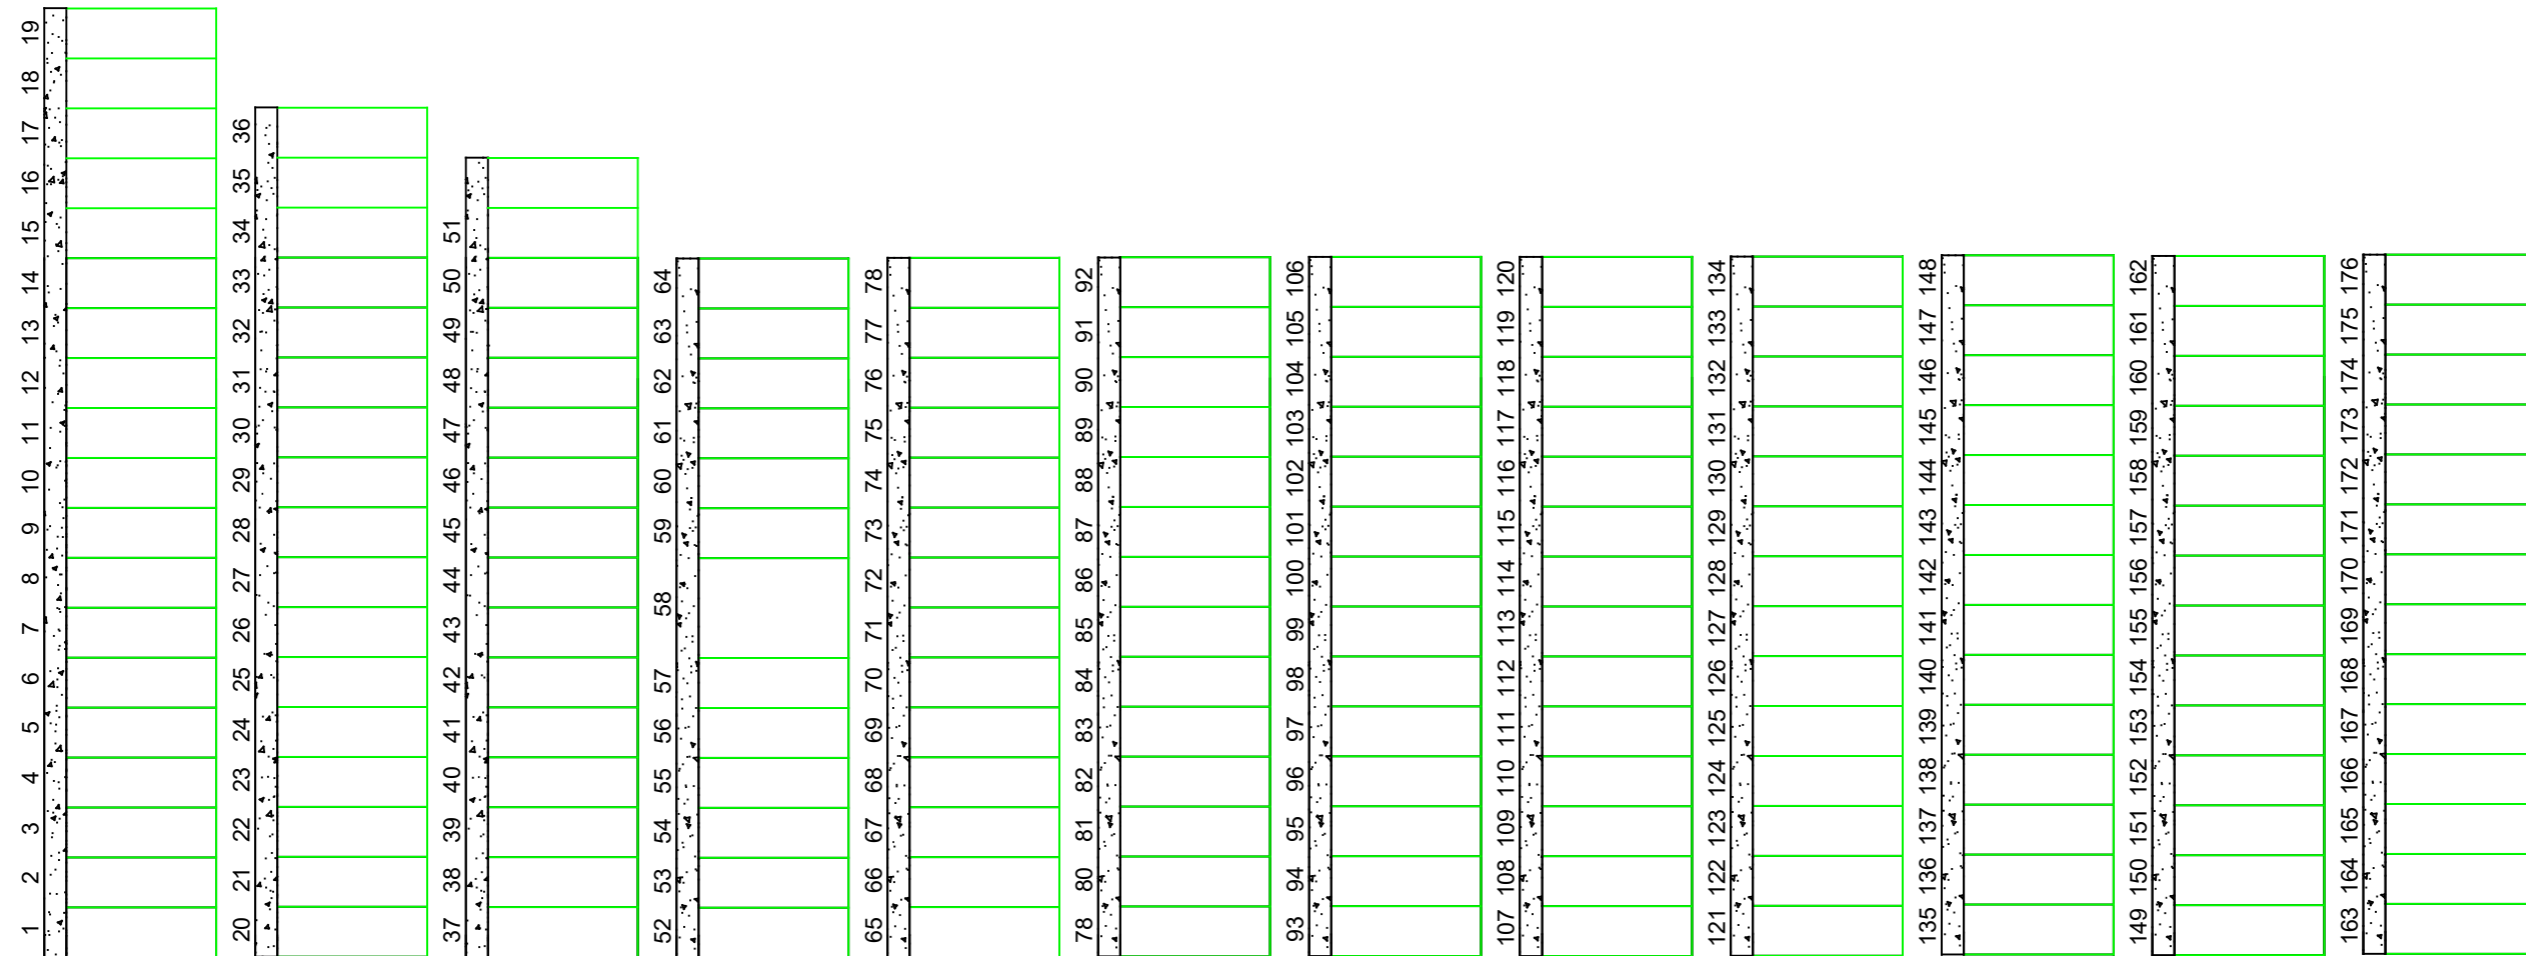

# NEW EXTENSION

Rev. | Date | By | Revision

Ch'k'd

Scheme  
Lund Cemetery  
New Ground

Title  
Plot Numbers

Date 15/06/2020	Drawn K.Pask	Ch'k'd K.Mckenzie	Scale N.T.S
Drg.No.			Rev. A
File No.			Paper Size A3

**Shetland Islands Council**  
 Building Services Unit  
 Gremista, Lerwick, Shetland, ZE1 0PX  
 Telephone: Lerwick 01595 744100  
 Fax: 01595 744177