


Possible Depth Achieved = 5ft

Grass Area = 461m<sup>2</sup>

Concrete Memorial Plinth

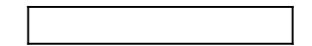


Reserved For Pandemic



Standard Plot



Ashes Plot

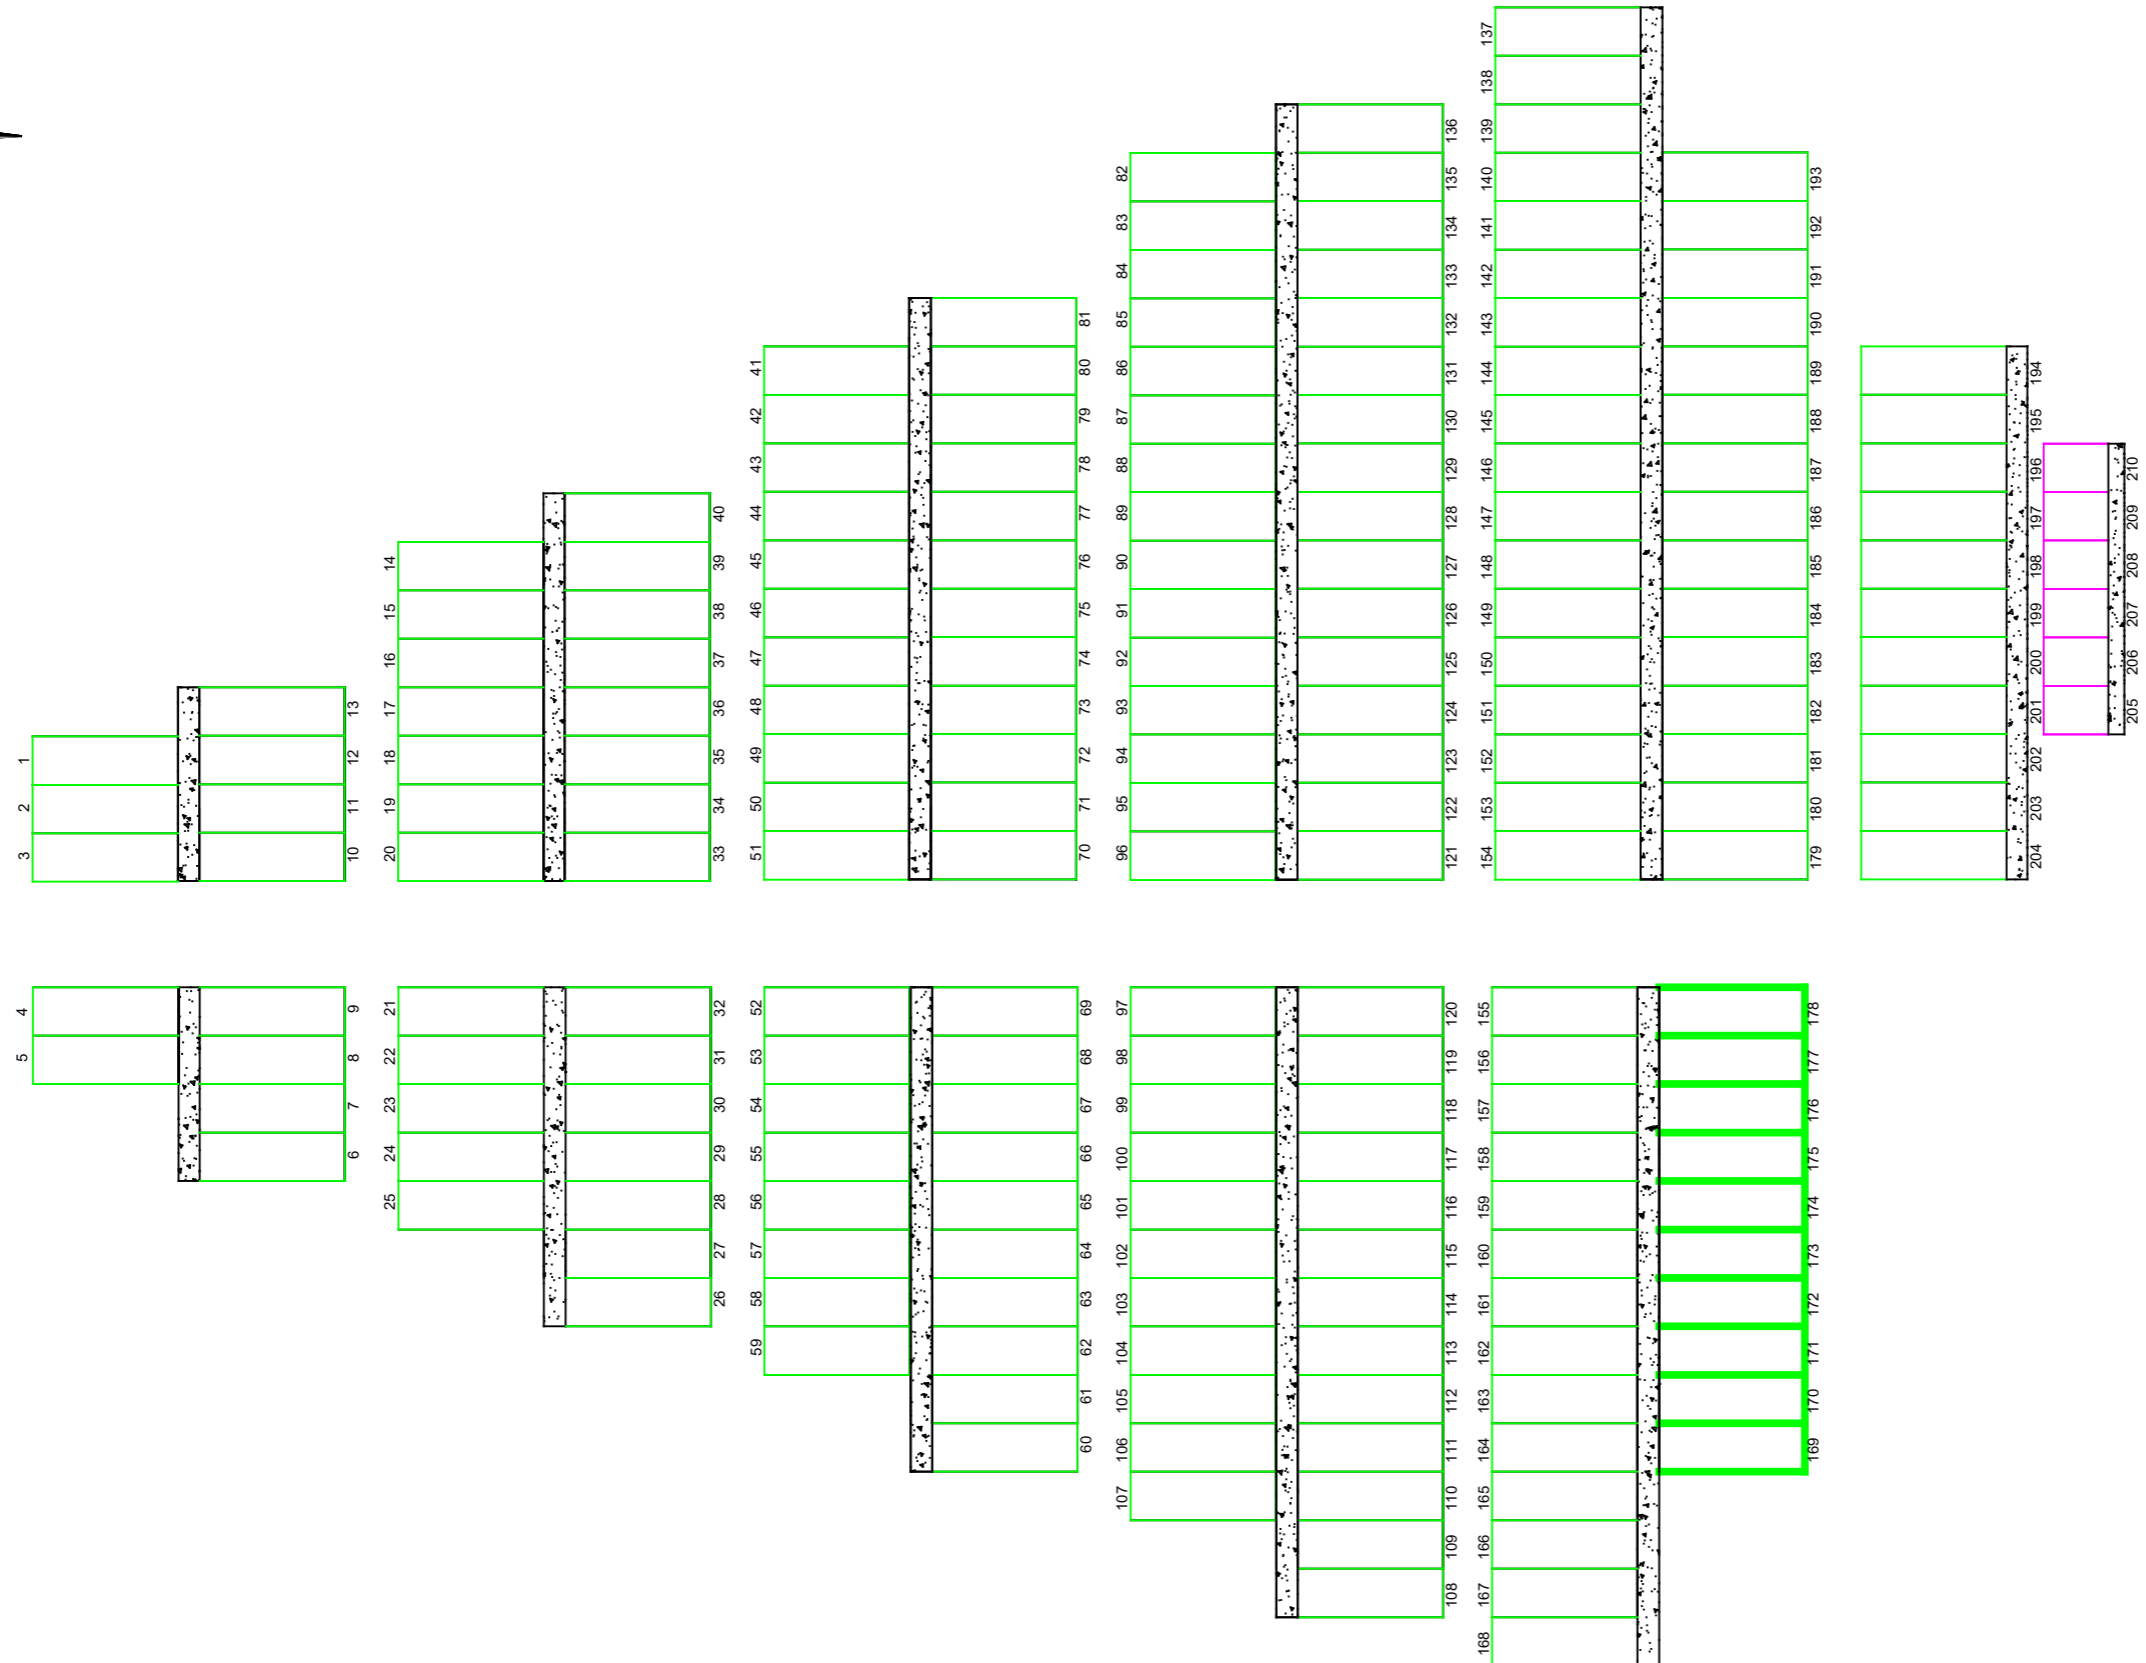

Rev.	Date	By	Revision
------	------	----	----------

Ch'k'd

Scheme  
**Norwick Cemetery**  
**New Extension**

Title  
**Plot Numbers**

Date 26/03/2020	Drawn K.Pask	Ch'k'd K.Mackenzie	Scale N.T.S
Drg.No.			Rev. C
File No.			Paper Size A3

**Shetland Islands Council**  
 Building Services Unit  
 Gremista, Lerwick, Shetland, ZE1 0PX  
 Telephone: Lerwick 01595 744100  
 Fax: 01595 744177

