



Orientation

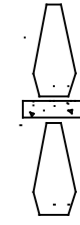

Possible Depth Achieved = 5ft

Grass Area = 569m²


Concrete Memorial Plinth

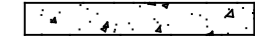

Standard Plot



CAR PARK

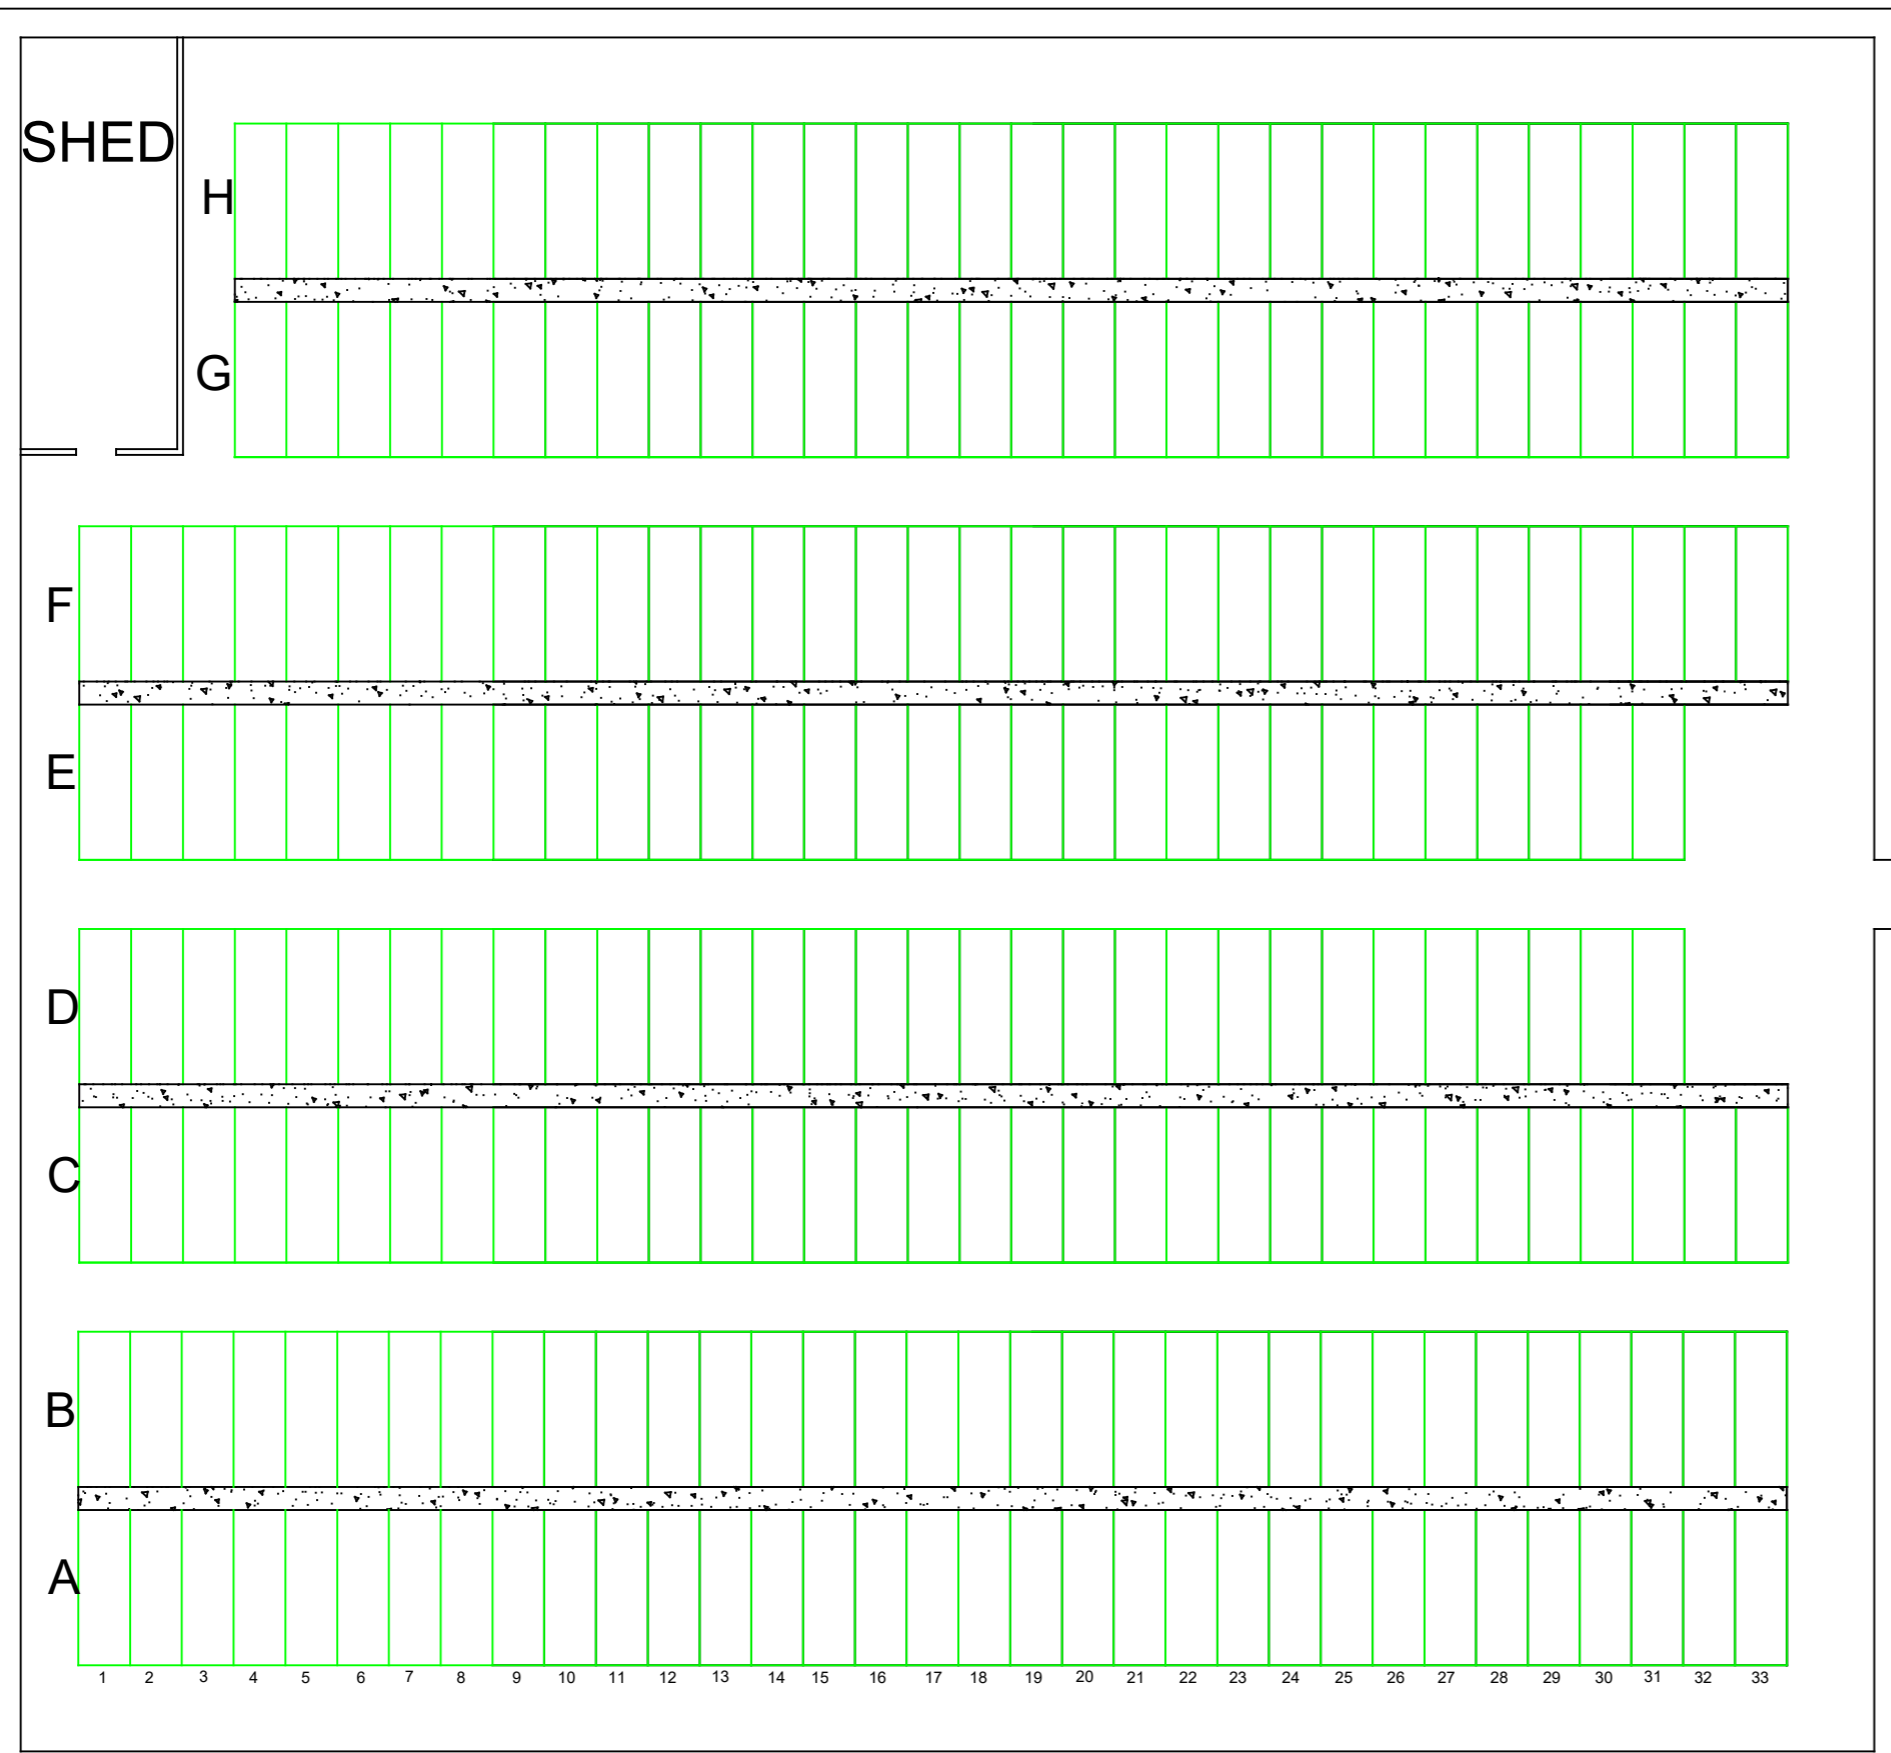

Rev.	Date	By	Revision	Ch'k'd
------	------	----	----------	--------

Scheme
Weisdale Cemetery
New Extension

Title
Huxter
Plot Numbers

Date 21/04/2020	Drawn K.Pask	Ch'k'd K.Mckenzie	Scale N.T.S
Drg.No.			Rev. A
File No.			Paper Size A3

Shetland Islands Council
 Building Services Unit
 Gremista, Lerwick, Shetland, ZE1 0PX
 Telephone: Lerwick 01595 744100
 Fax: 01595 744177