




Orientation



Possible Depth Achieved = 5ft

Grass Area (New Extension) = 559m²

Concrete Memorial Plinth

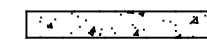

Standard Plot

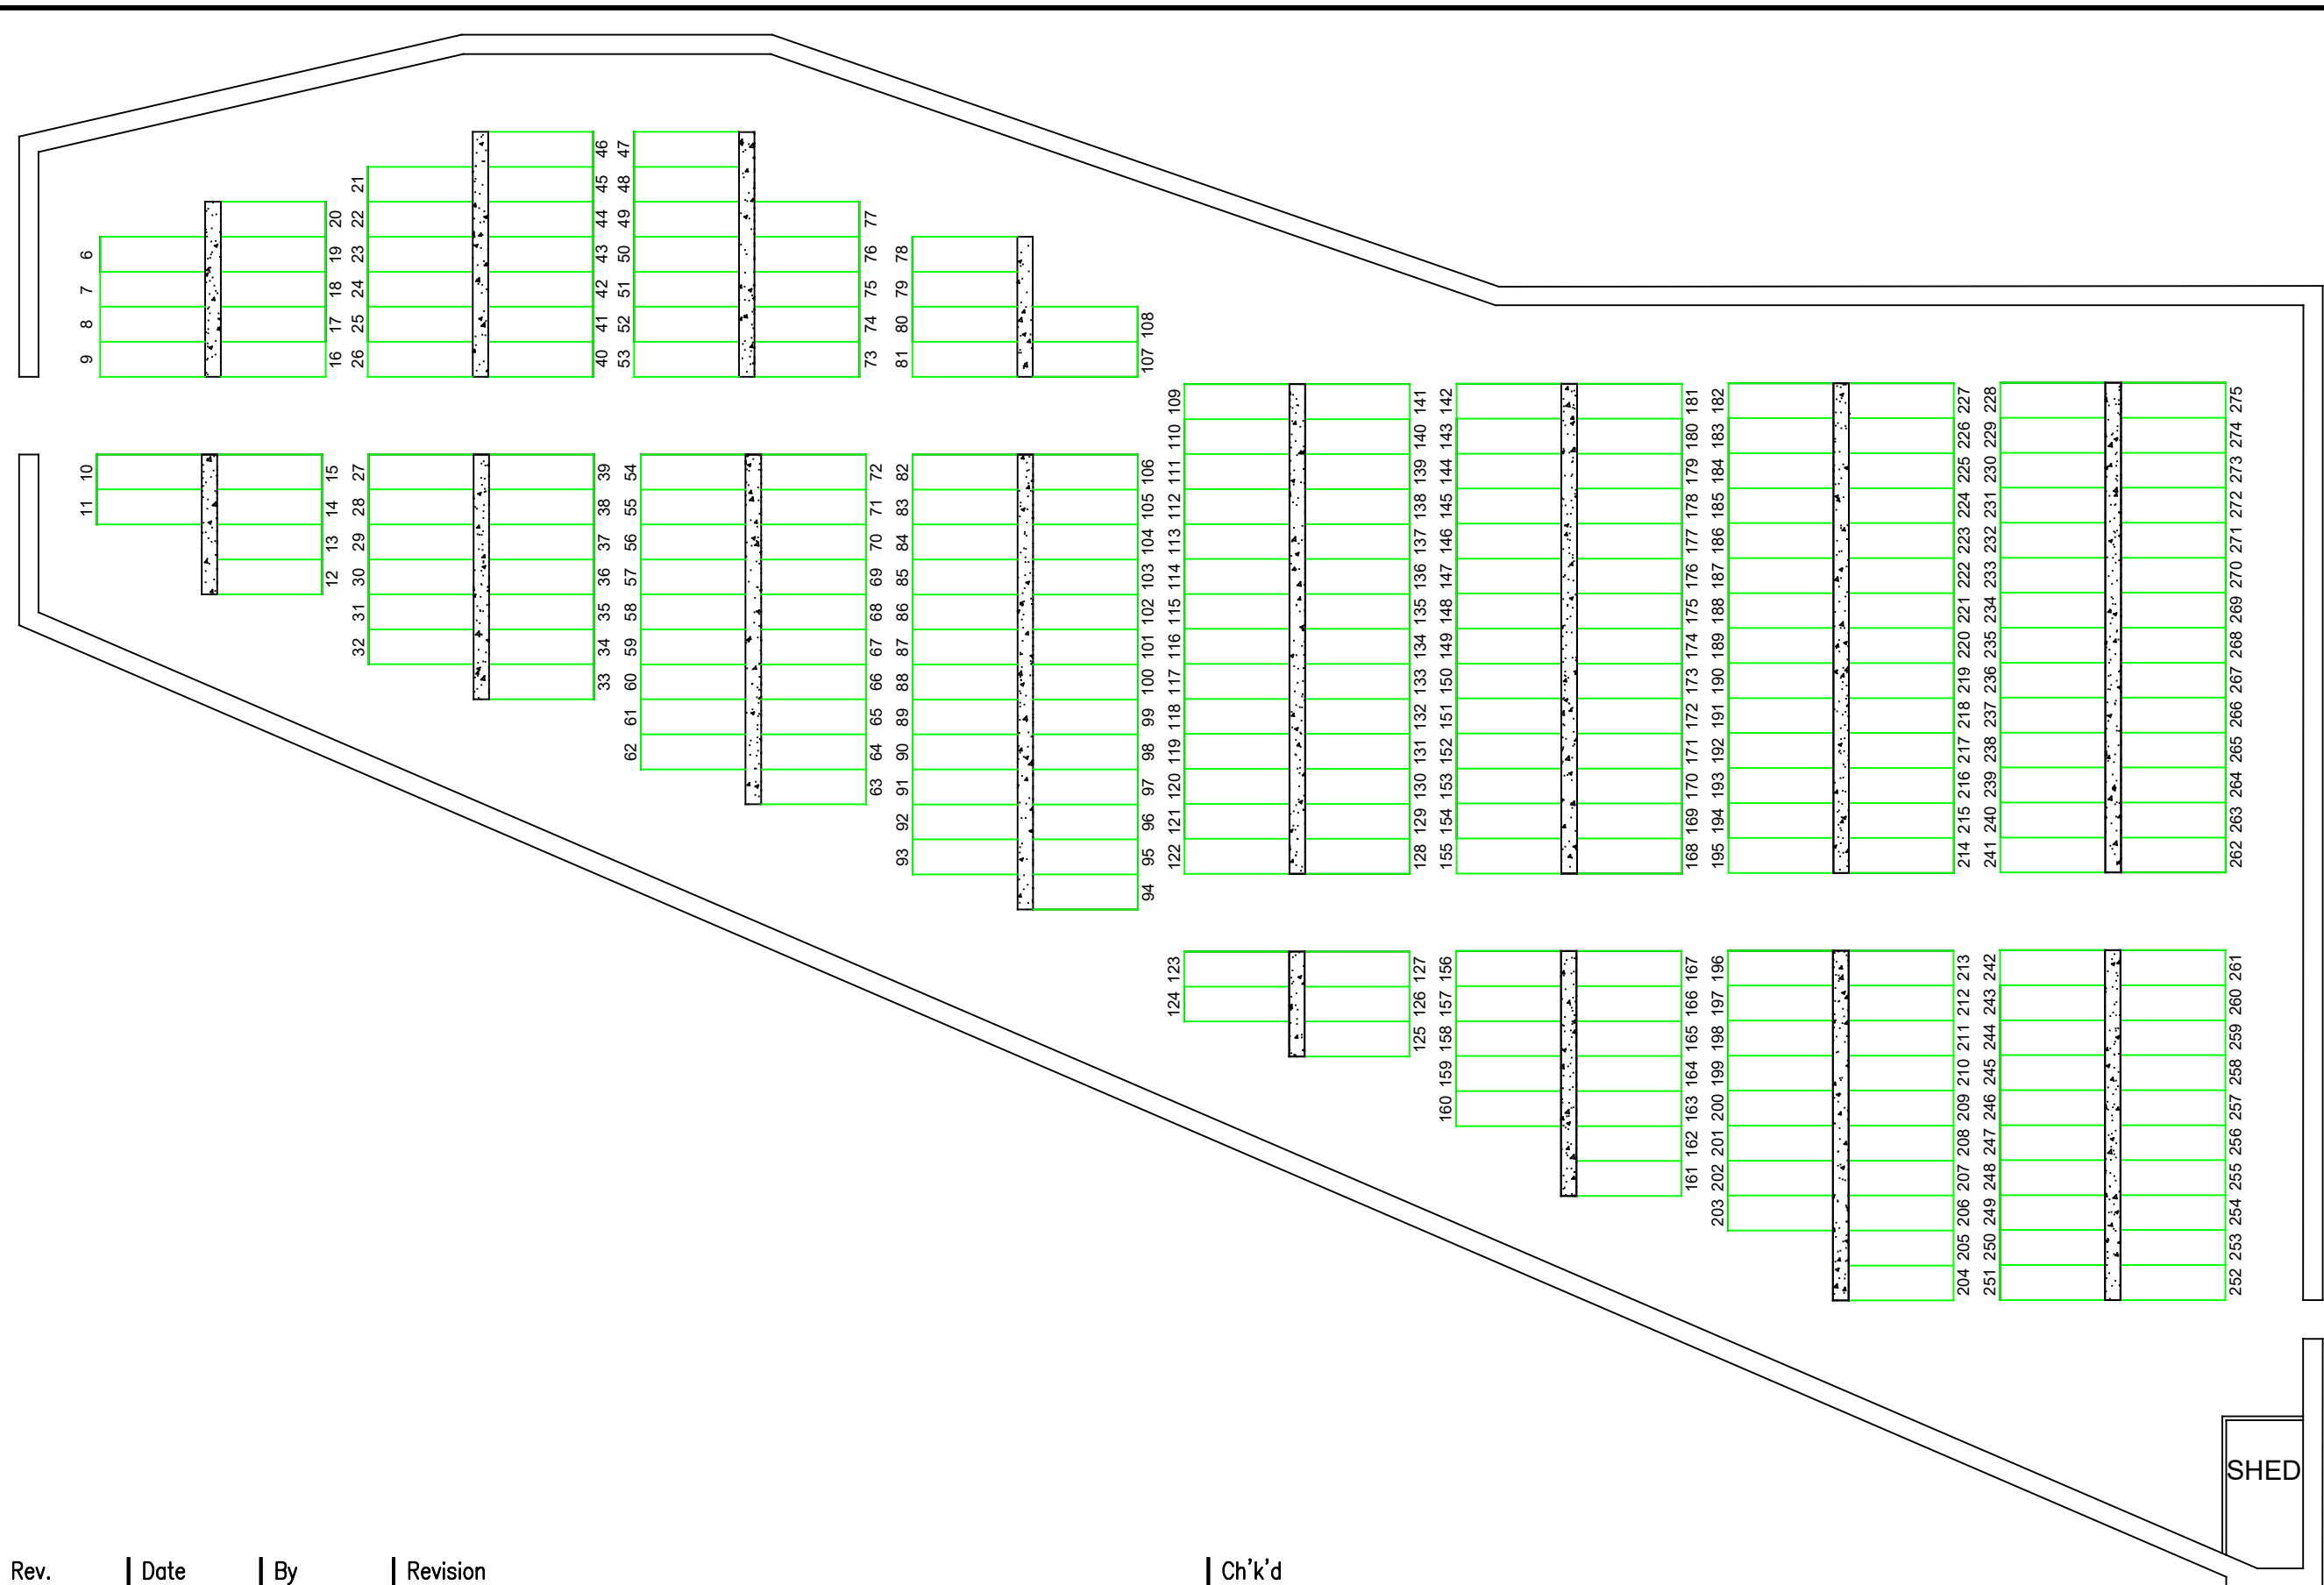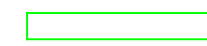

Rev. | Date | By | Revision

Ch'k'd

Scheme
Hamnavoe Cemetery
New Extension

Title
Plot Numbers

Date 23/04/2020	Drawn K.Pask	Ch'k'd K.Mckenzie	Scale N.T.S
Drg.No.			Rev. A
File No.			Paper Size A3

Shetland Islands Council
 Building Services Unit
 Gremista, Lerwick, Shetland, ZE1 0PX
 Telephone: Lerwick 01595 744100
 Fax: 01595 744177