


Possible Depth Achieved = 5ft

Grass Area = 980m<sup>2</sup>


Concrete Memorial Plinth

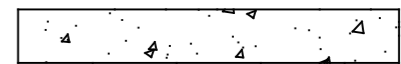

Standard Plot



MAIN ROAD

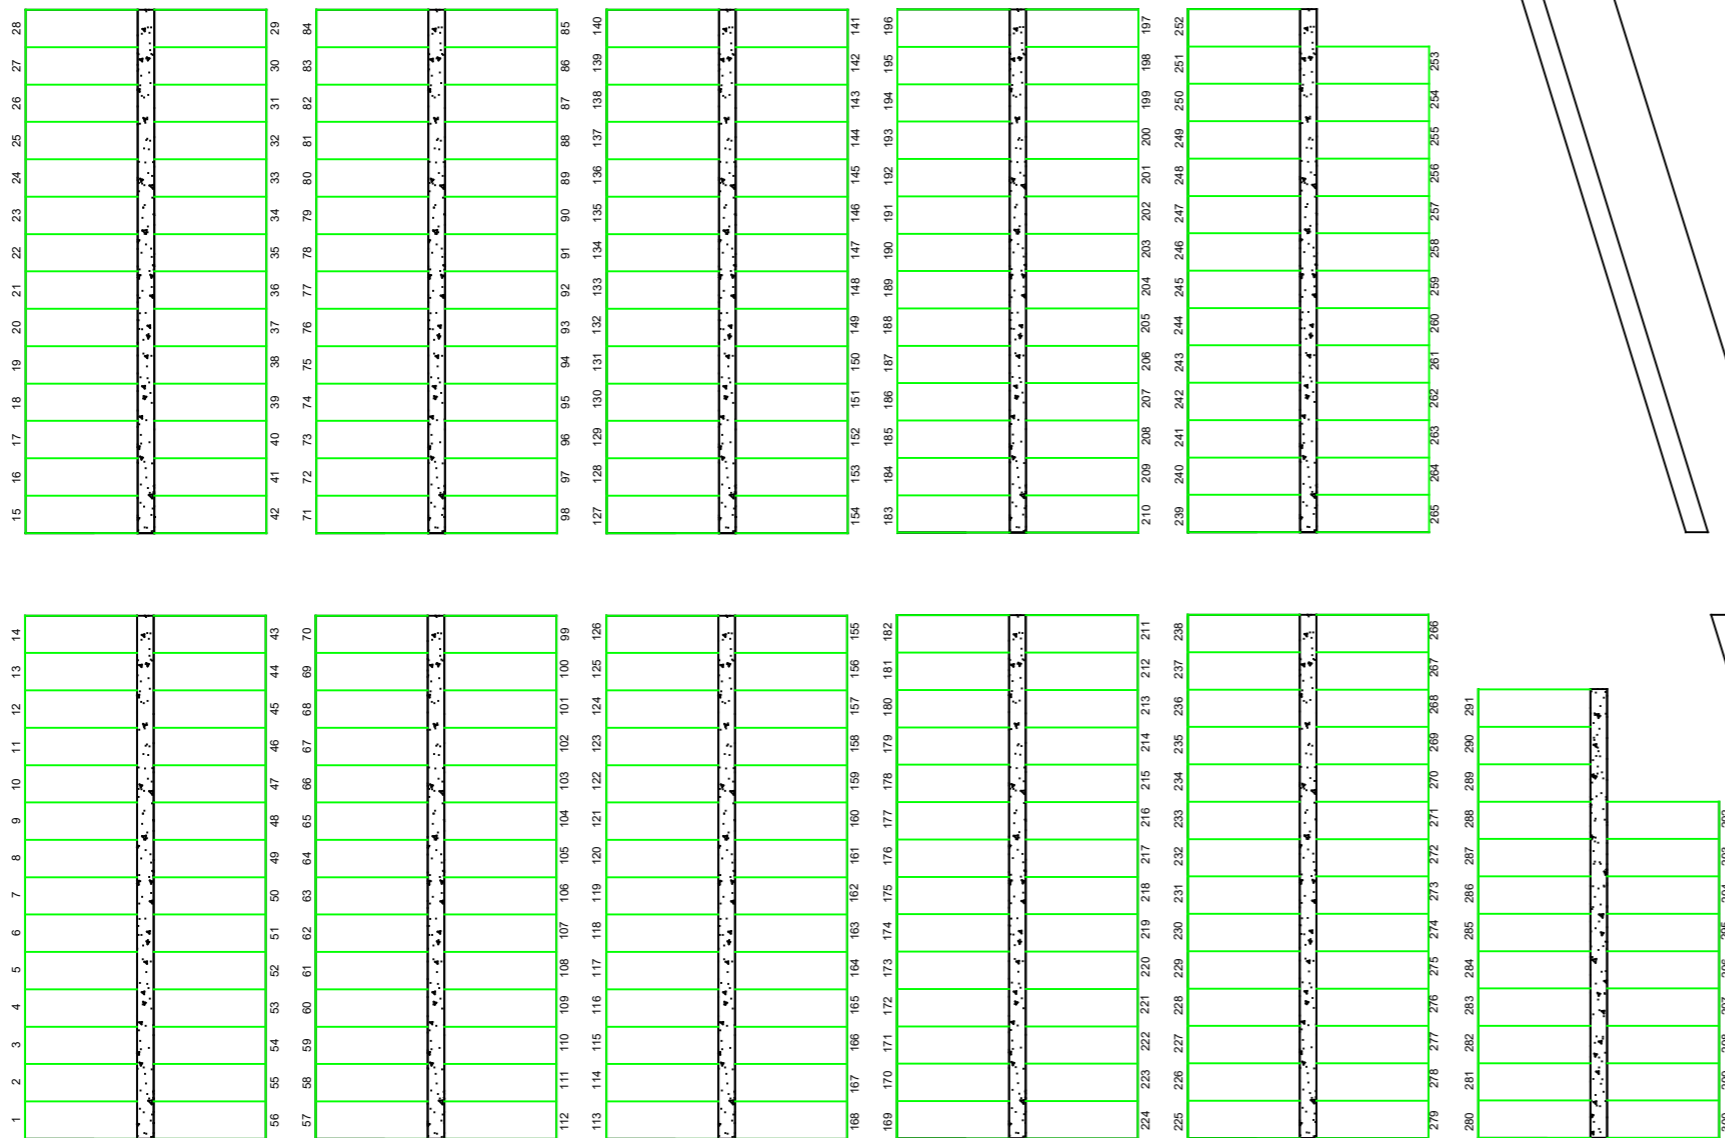

Rev. | Date | By | Revision

Ch'k'd

Scheme  
Mid Yell  
New Cemetery

Title  
Plot Numbers

Date 02/04/2020	Drawn K.Pask	Ch'k'd K.Mackenzie	Scale N.T.S
Drg.No.			Rev. A
File No.			Paper Size A3

**Shetland Islands Council**  
Building Services Unit  
Gremista, Lerwick, Shetland, ZE1 0PX  
Telephone: Lerwick 01595 744100  
Fax: 01595 744177

