



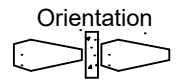


Soil Store

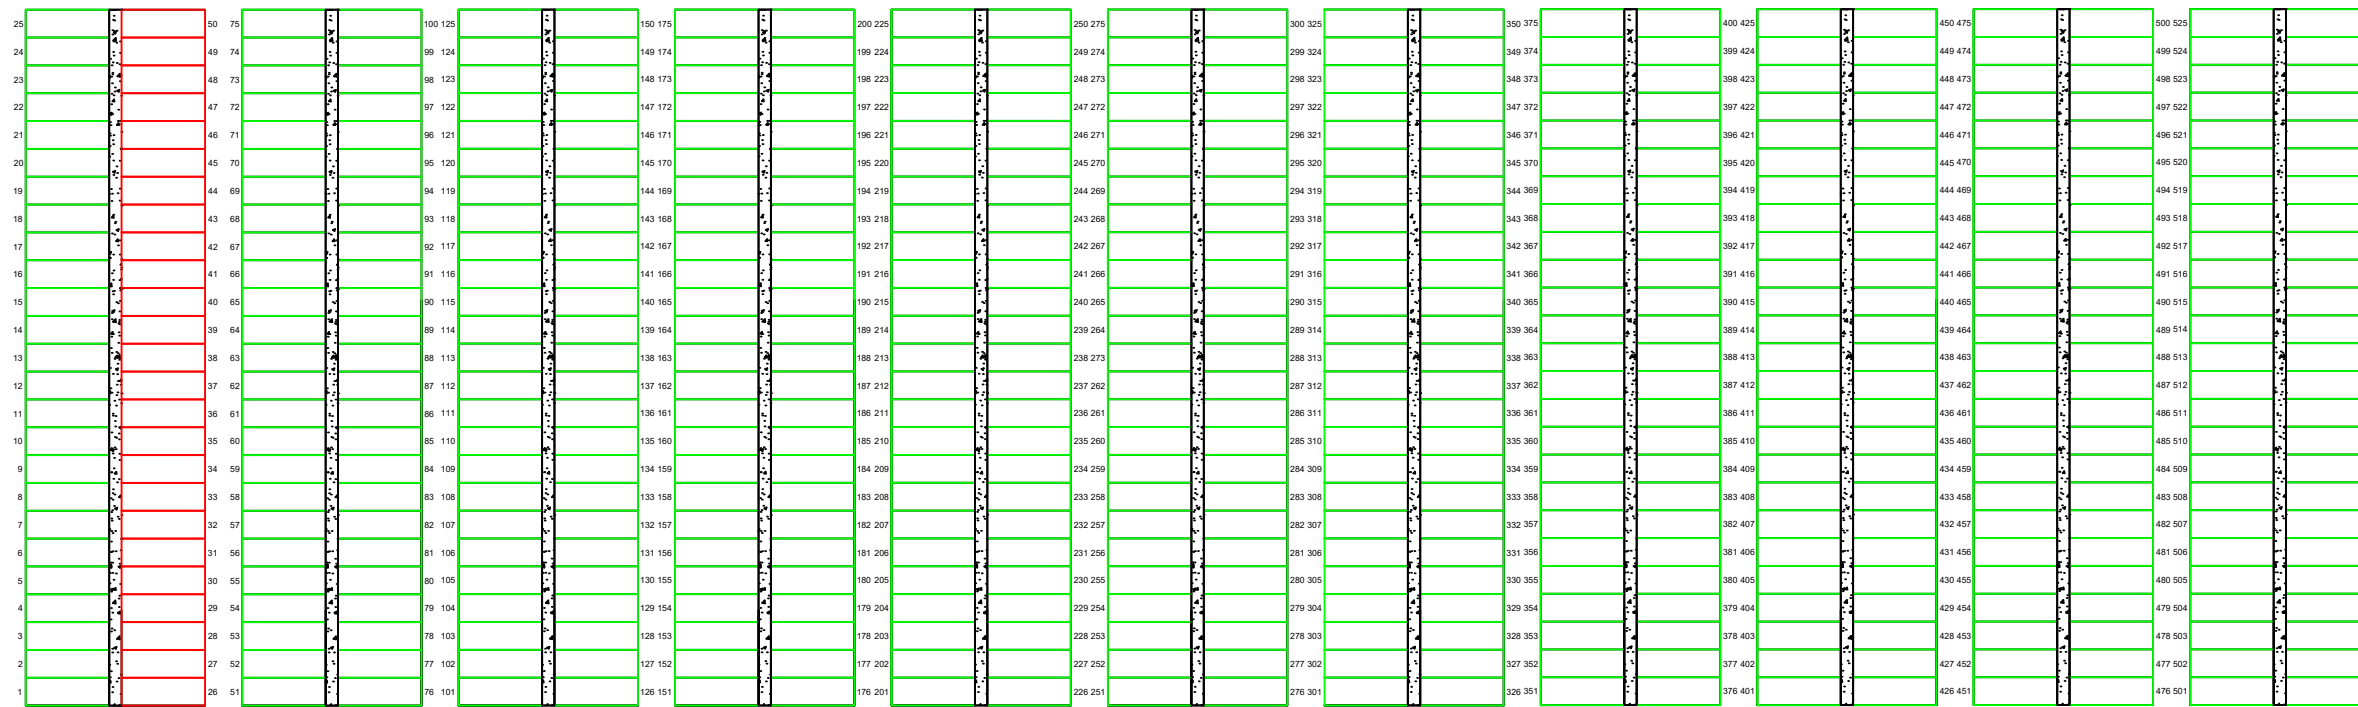


Possible Depth Achieved = 5ft

Grass Area (New Extension) = 6375m<sup>2</sup>  
Concrete Memorial Plinth

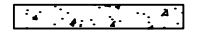




Standard Plot

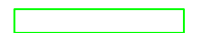

Subject to limited availability, for further enquiry please contact Burial Services.



Ashes Plot (Concrete Memorial Plinth Indicative Only)

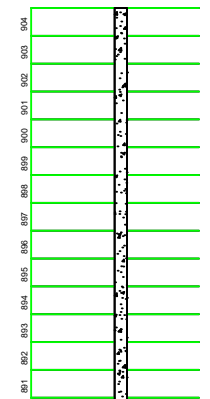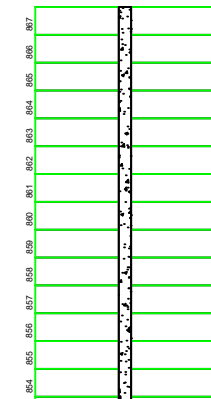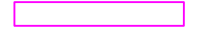

Rev. | Date | By | Revision

Ch'k'd

Scheme  
Tingwall Cemetery  
New Extension

Title  
Plot Numbers  
Drawing 1

Date  
15/09/2023

Drawn  
B.Leask

Ch'k'd  
K.Mckenzie

Scale  
N.T.S

Drg.No.

1 / 3

Rev.

B

File No.

Paper Size  
A3

Shetland Islands Council

Building Services Unit  
Gremista, Lerwick, Shetland, ZE1 0PX

Telephone: Lerwick 01595 744100  
Fax: 01595 744177

