



Orientation

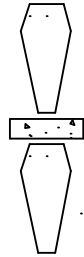

Possible Depth Achieved = 5ft

Grass Area = 856m²


Concrete Memorial Plinth

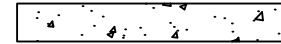

Standard Plot



Subject to limited availability, for further enquiry please contact Burial Services.

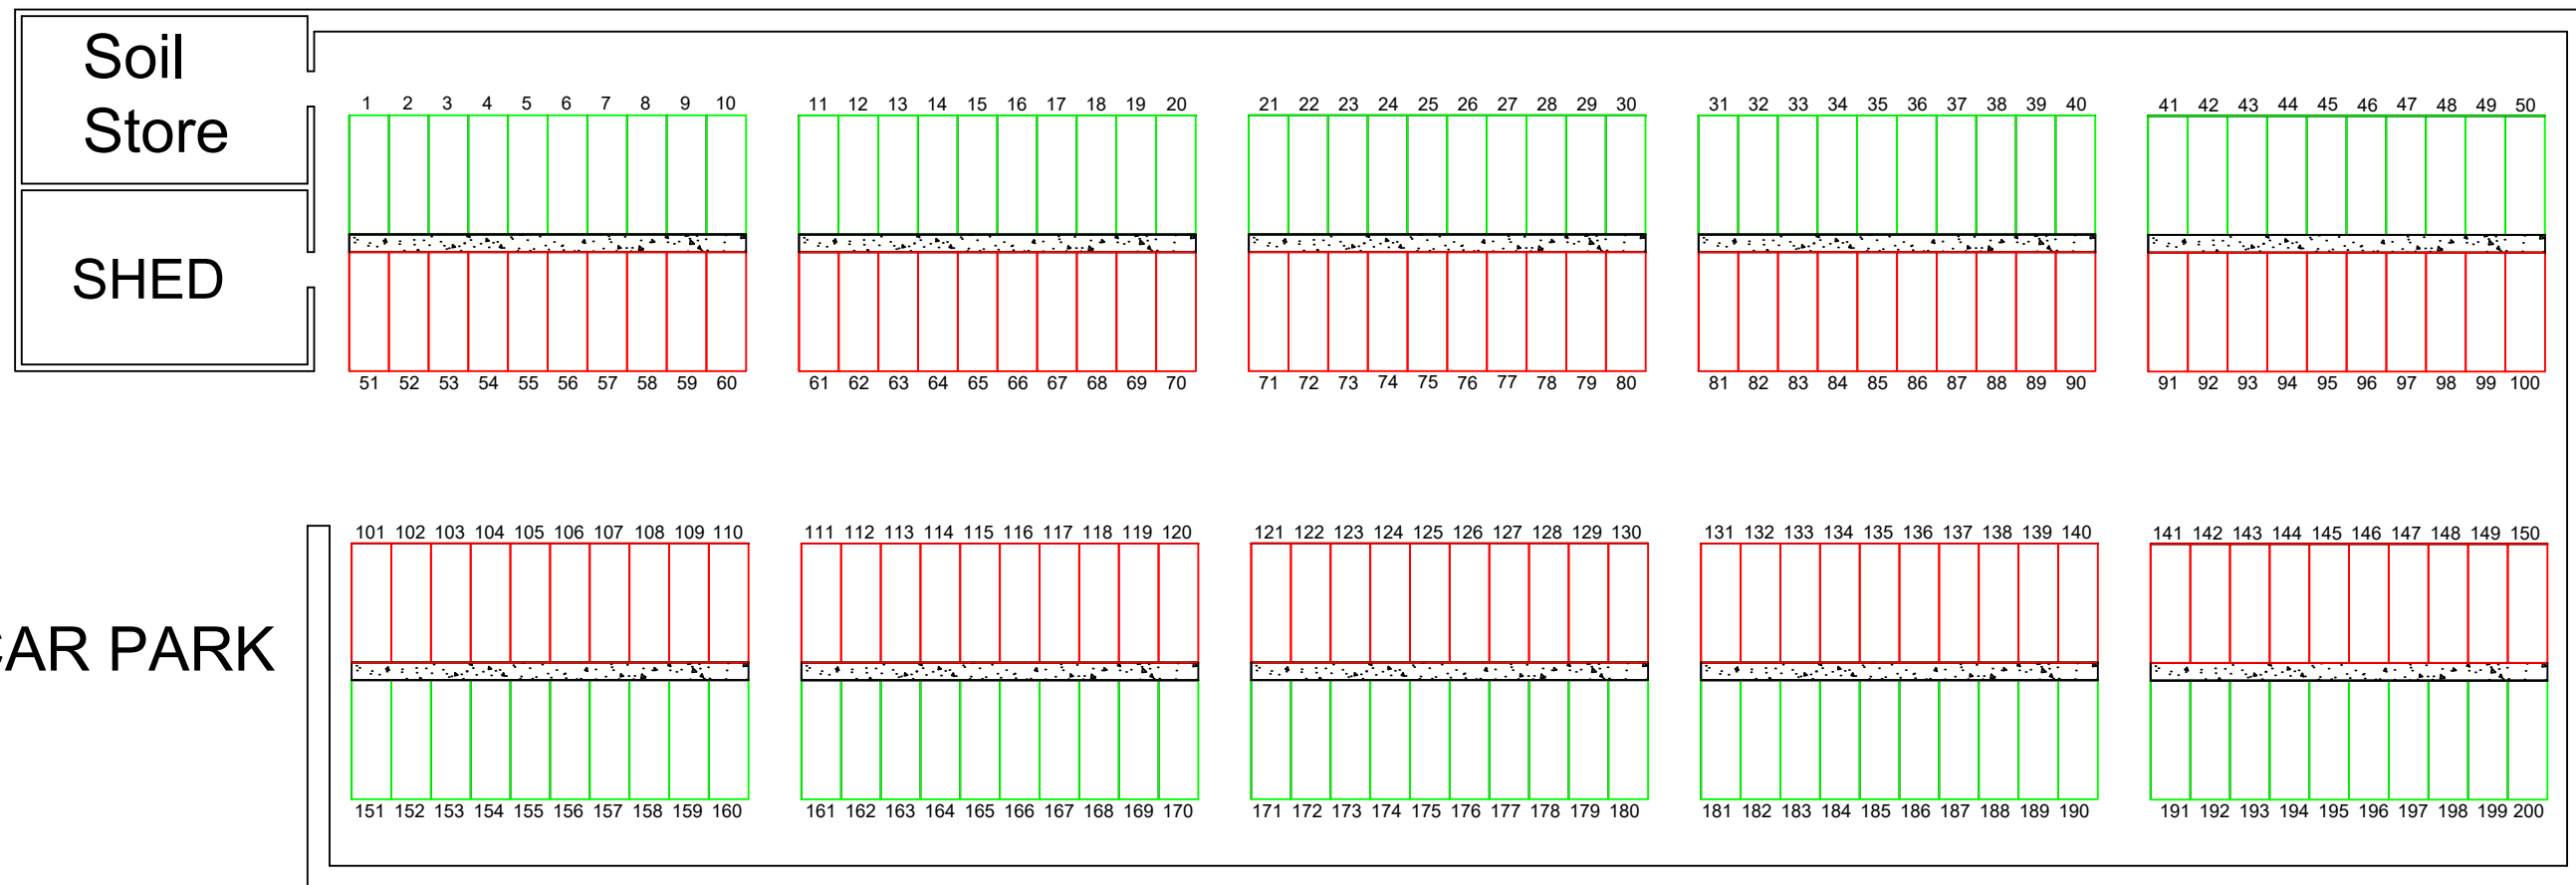

Rev.	Date	By	Revision

Ch'k'd

Scheme
**South Whiteness
 New Cemetery**

Title
Plot Numbers

Date
15/09/2023

Drg.No.

File No.

Drawn
B.Leask

Ch'k'd
K.Mckenzie

Scale
N.T.S

Rev.
B

Paper Size
A3

Shetland Islands Council

Building Services Unit
 Gremista, Lerwick, Shetland, ZE1 OPX

Telephone: Lerwick 01595 744100
 Fax: 01595 744177

