

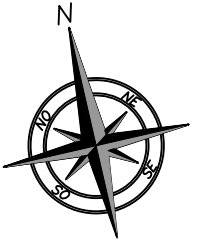


SHED

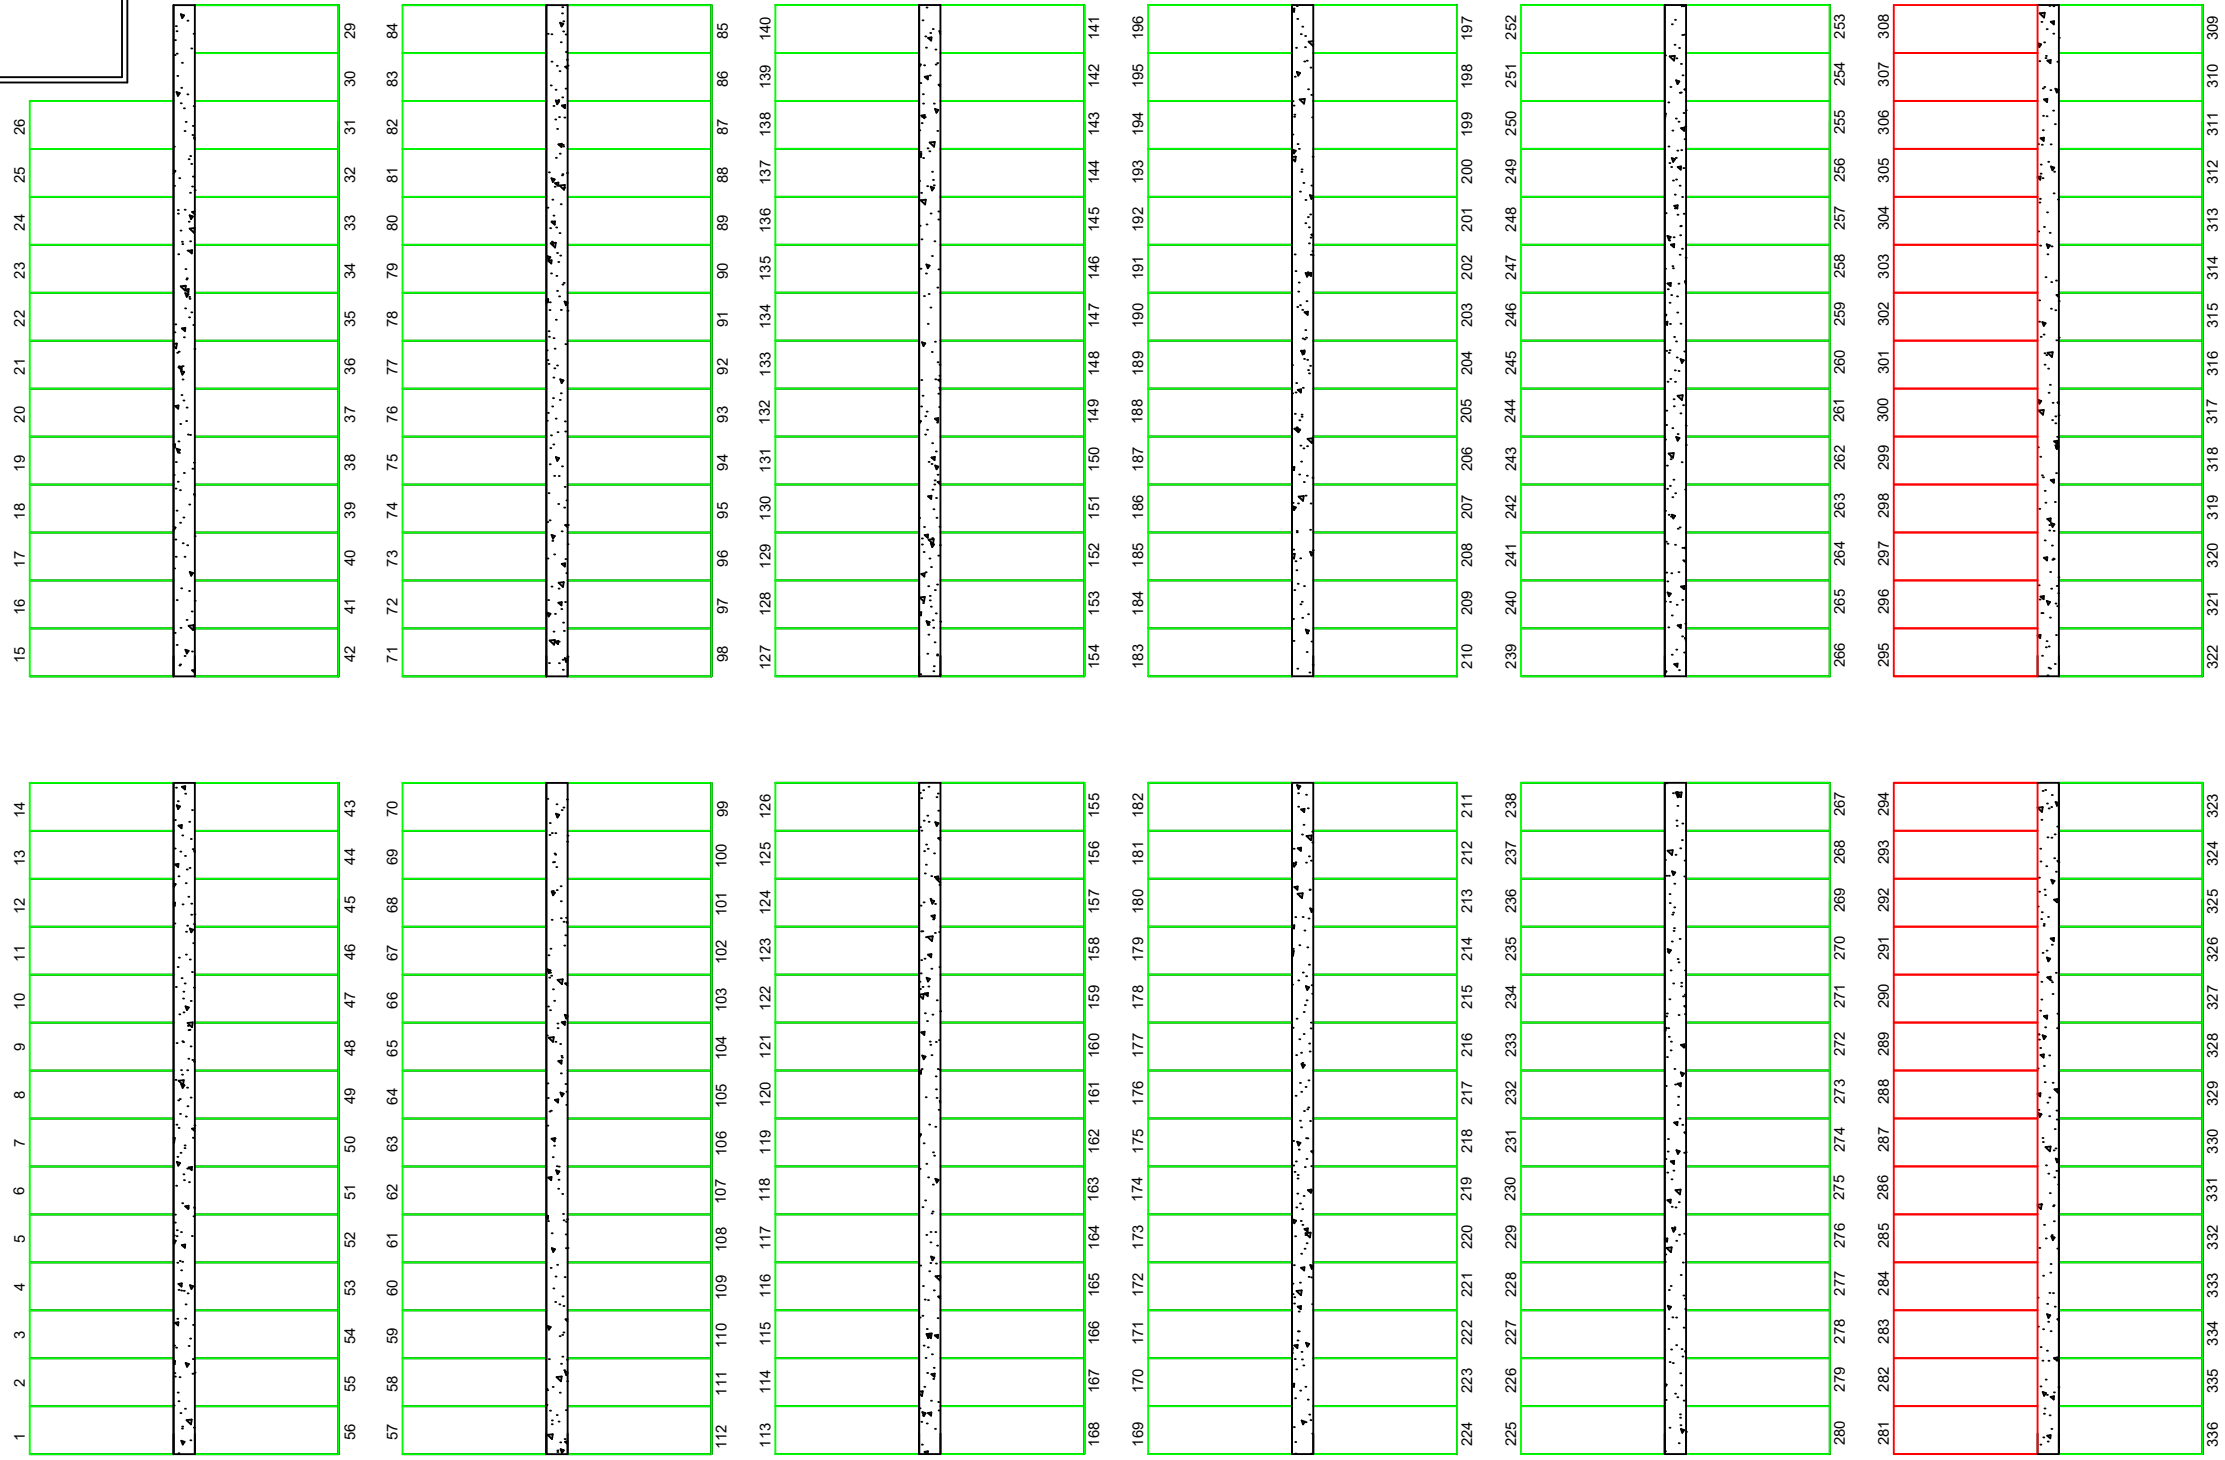


Orientation

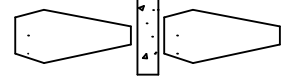


Possible Depth Achieved = 5ft

Grass Area (New Extension) = 698m²

Concrete Memorial Plinth

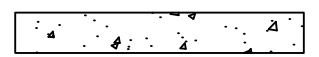

Standard Plot

 

Subject to limited availability, for further enquiry please contact Burial Services.



Rev. | Date | By | Revision

Ch'k'd

Scheme
Aith Cemetery
New Extension

Title
Plot Numbers

Date
18/09/2023

Drg.No.

File No.

Drawn
B.Leask

Ch'k'd
K.Mckenzie

Scale
N.T.S

Rev.
B

Paper Size
A3

Shetland Islands Council

Building Services Unit
Gremista, Lerwick, Shetland, ZE1 OPX

Telephone: Lerwick 01595 744100
Fax: 01595 744177

