


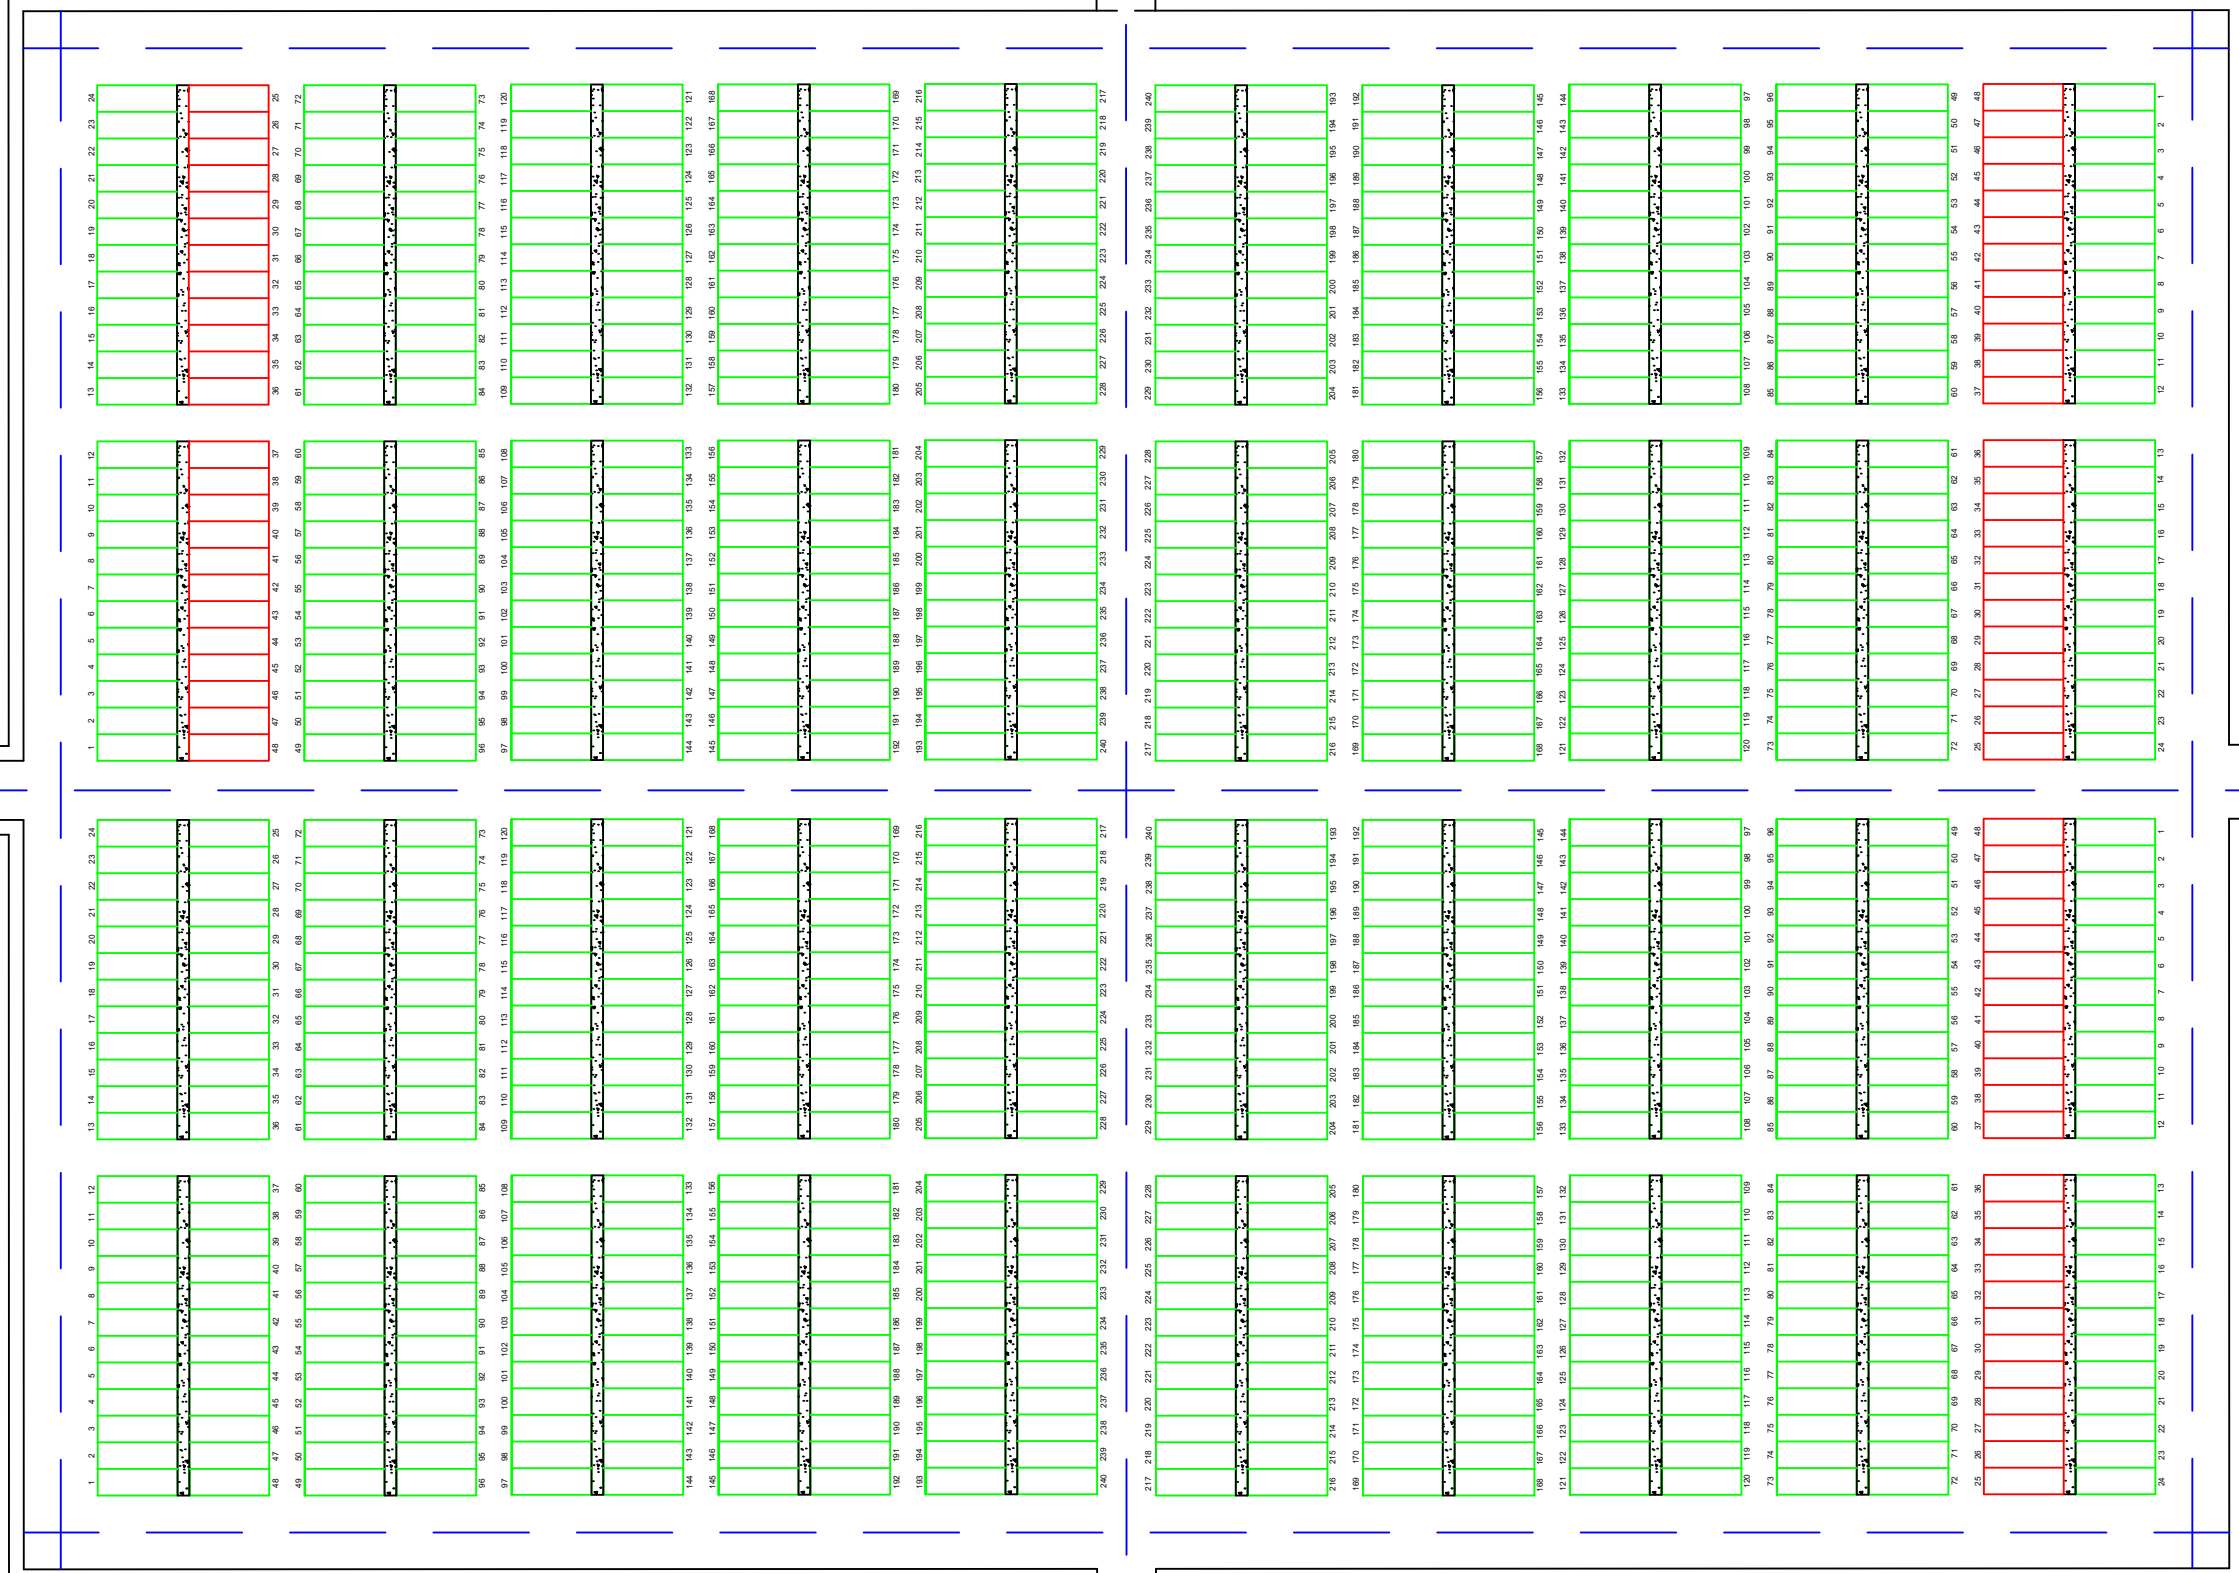

# Section B

# Section D



# Section A

# Section C

Rev. | Date | By | Revision

Ch'k'd

Scheme  
**Brae Cemetery**

Title  
**Plot Numbers Overview**

Date 18/09/2023	Drawn B.Leask	Ch'k'd K.Mckenzie	Scale N.T.S
Drg.No.		Rev. B	
File No.		Paper Size A3	

**Shetland Islands Council**  
 Building Services Unit  
 Gremista, Lerwick, Shetland, ZE1 OPX  
 Telephone: Lerwick 01595 744100  
 Fax: 01595 744177