



HUT

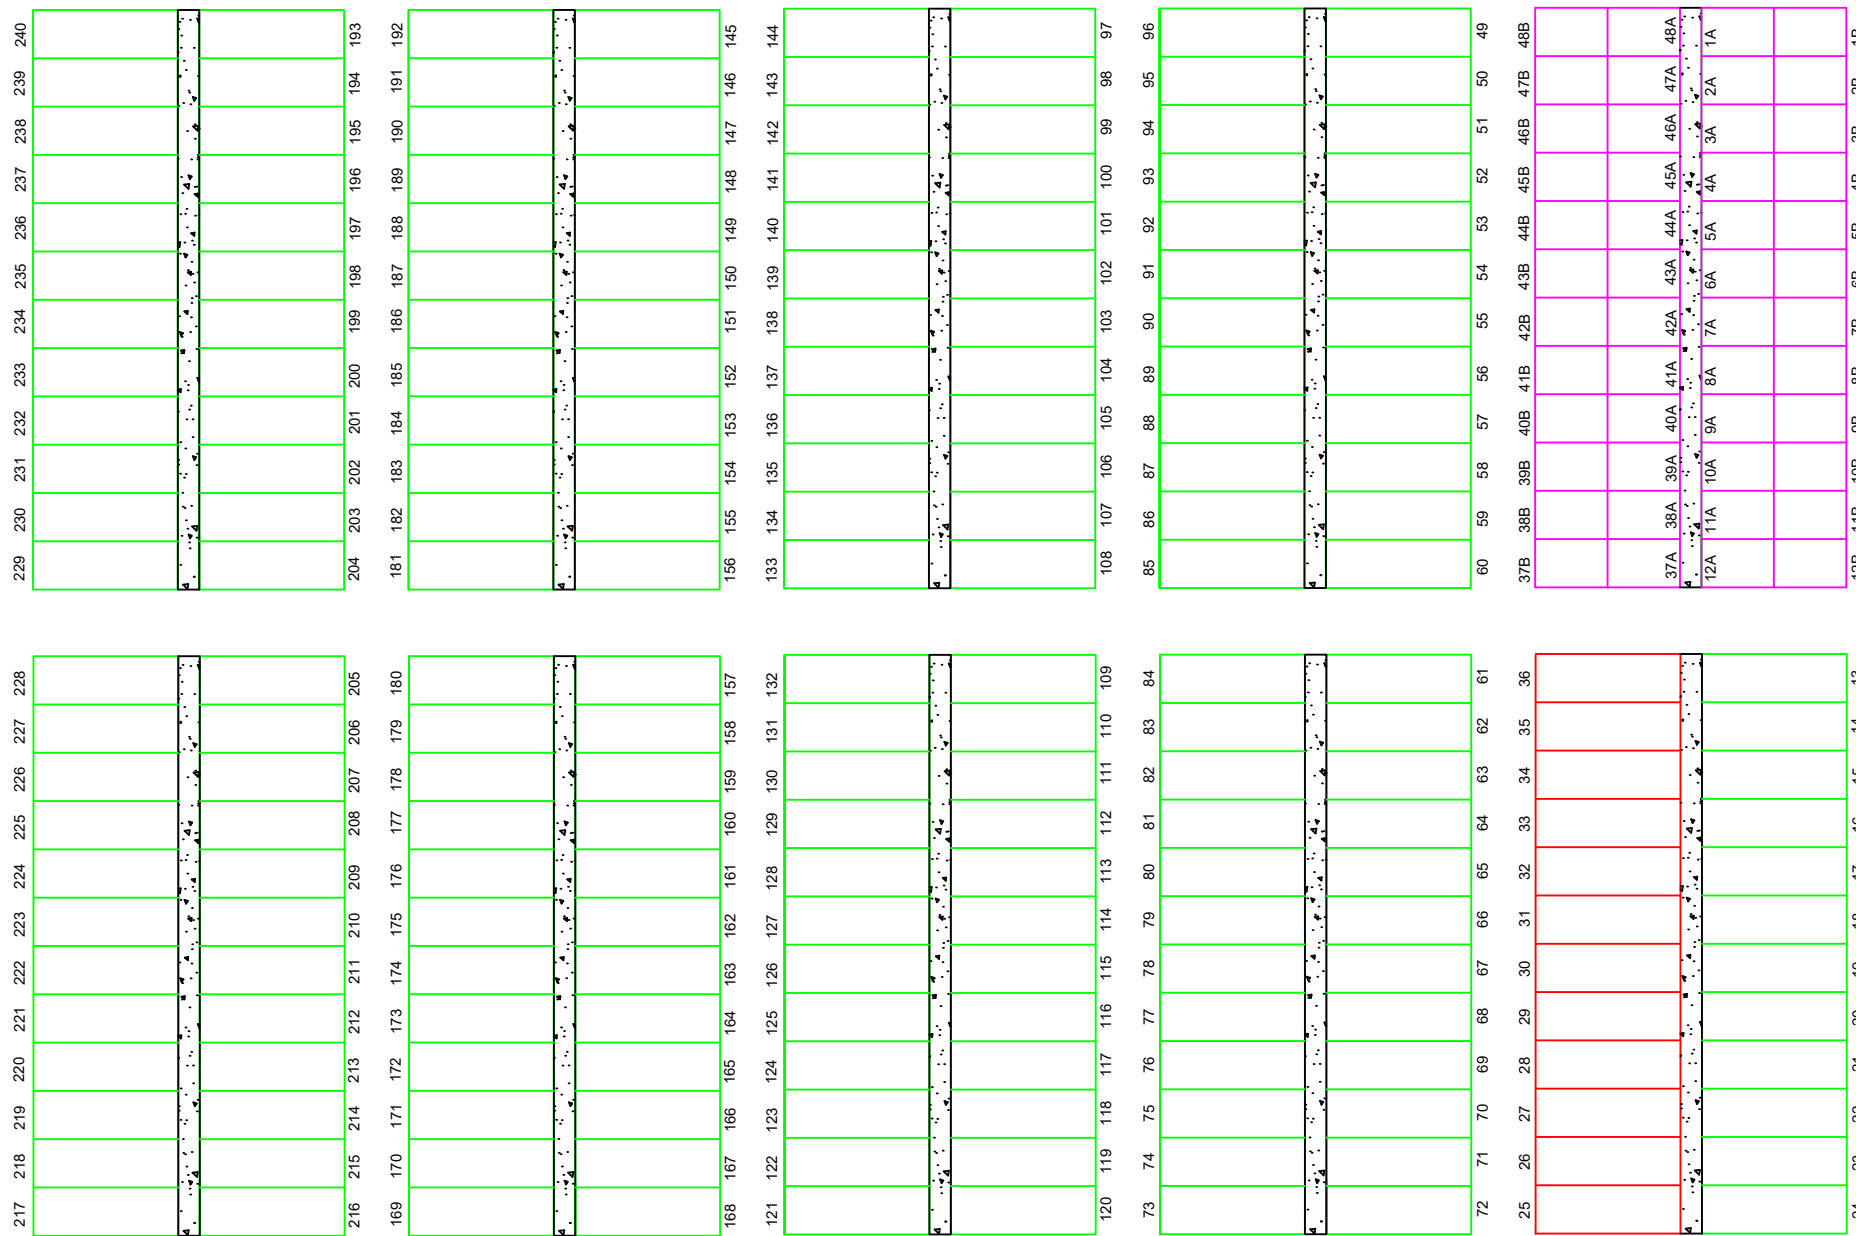



Orientation

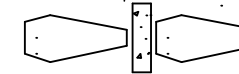


Possible Depth Achieved = 5ft

Grass Area = 2356m²


Concrete Memorial Plinth

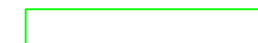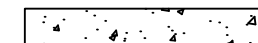

Subject to limited availability, for further enquiry please contact Burial Services.

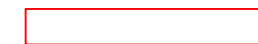

Ashes Plot

 

Rev. | Date | By | Revision

Ch'k'd

Scheme	Brae Cemetery
--------	----------------------

Title	Plot Numbers Section D
-------	-------------------------------

Date	18/04/2023	Drawn	B.Leask	Ch'k'd	K.Mckenzie	Scale	N.T.S
Drg.No.		Rev.	B	File No.		Paper Size	A3

Shetland Islands Council
 Building Services Unit
 Gremista, Lerwick, Shetland, ZE1 OPX
 Telephone: Lerwick 01595 744100
 Fax: 01595 744177

