

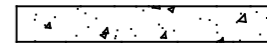


Possible Depth Achieved = 5ft

Grass Area (New Extension) = 2280m²
Concrete Memorial Plinth

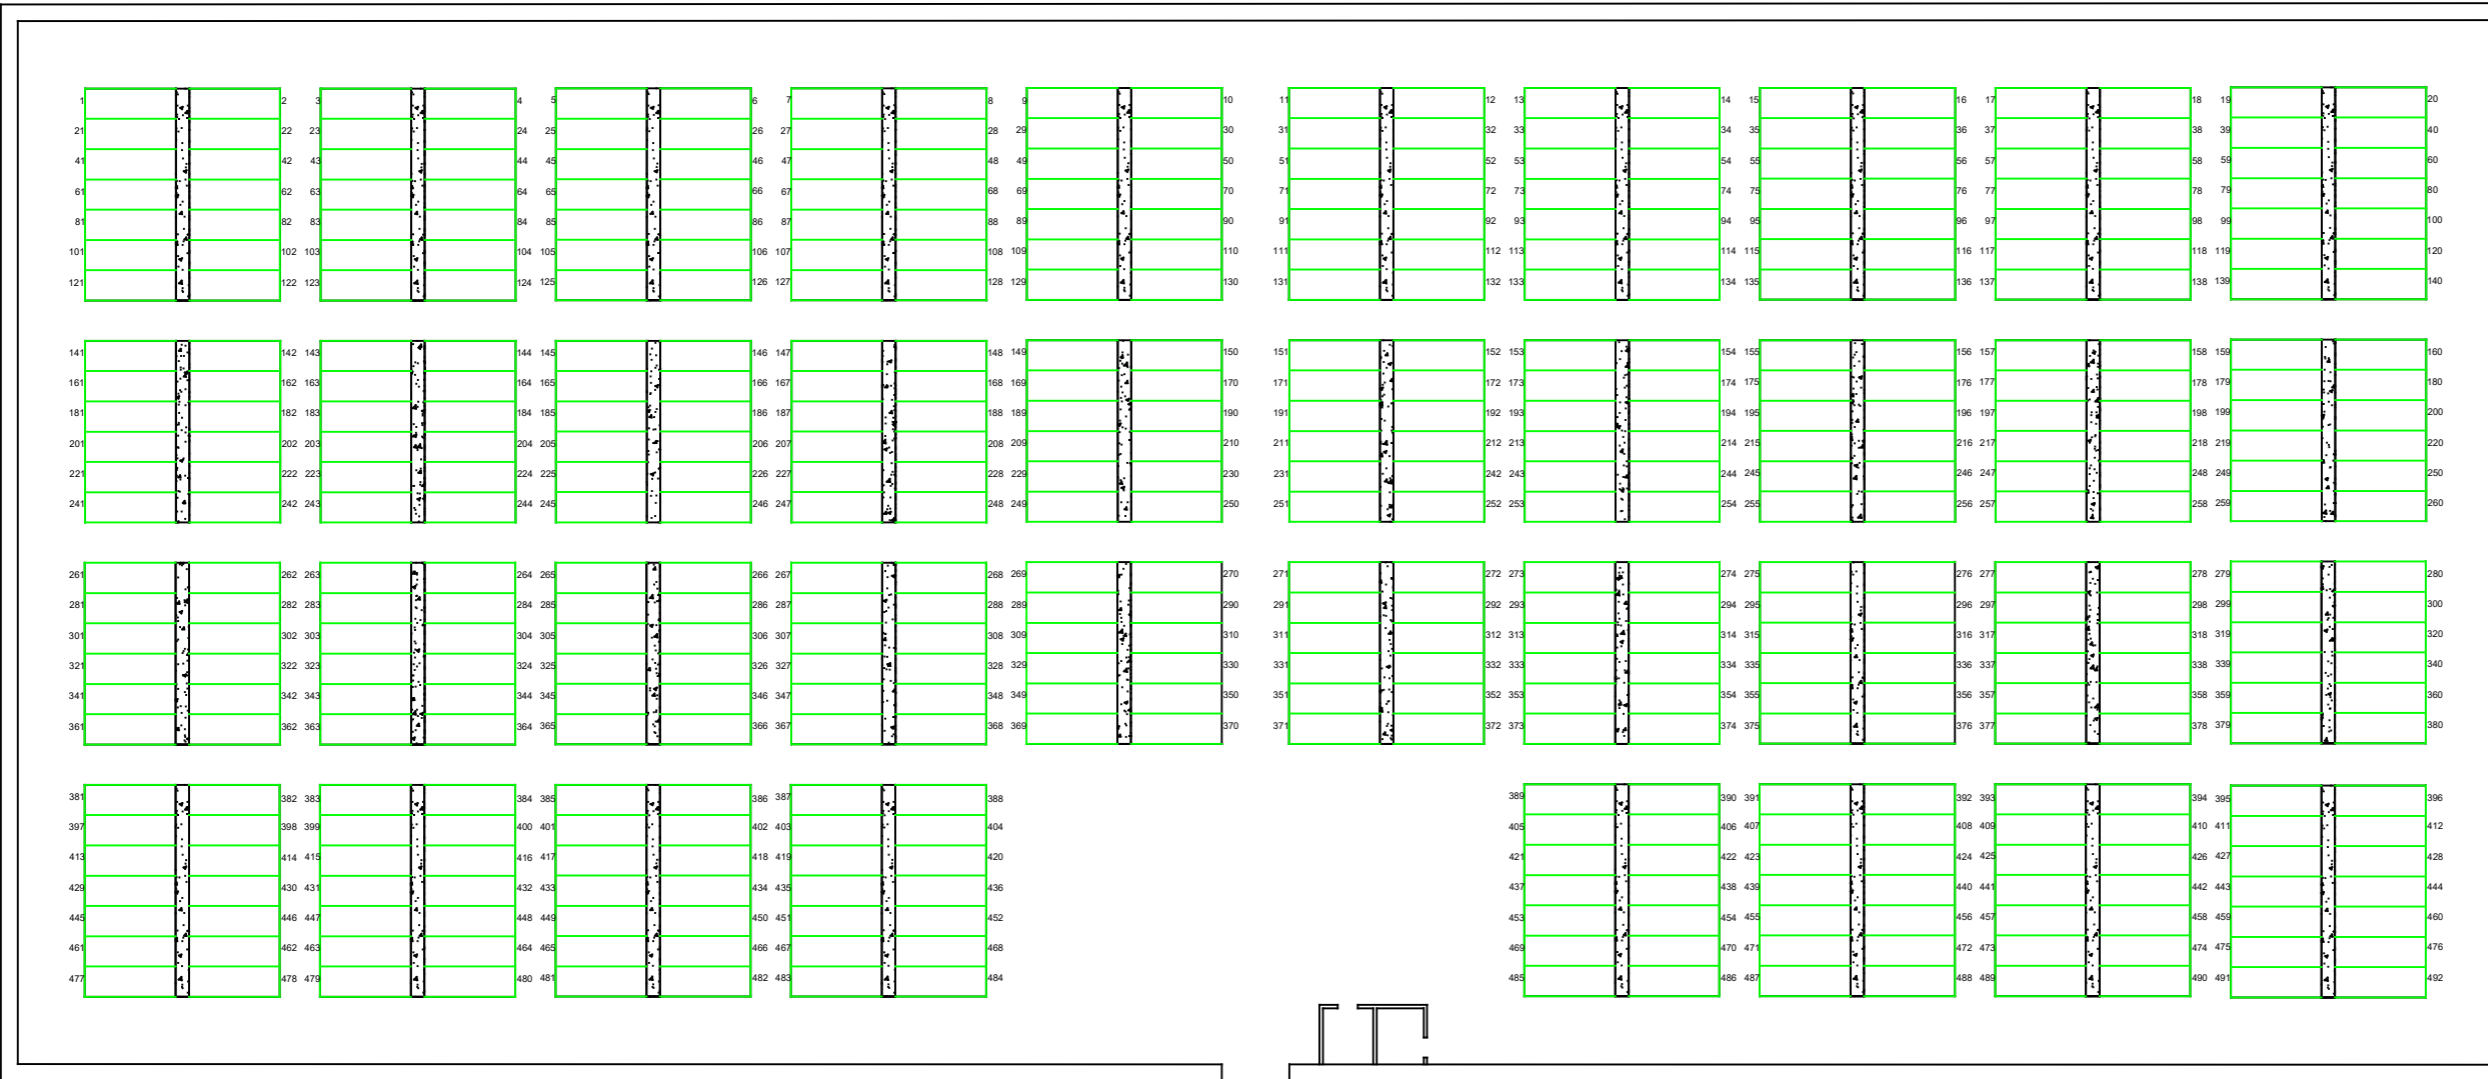

Standard Plot

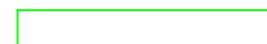

Rev.	Date	By	Revision
------	------	----	----------

Ch'k'd

Scheme
Dunrossness Cemetery
 New Extension

Title
Plot Numbers

Date	Drawn	Ch'k'd	Scale
08/04/2020	K.Pask	K.Mckenzie	N.T.S
Drg.No.			Rev.
File No.			Paper Size
			A
			A3

Shetland Islands Council
 Building Services Unit
 Gremista, Lerwick, Shetland, ZE1 0PX
 Telephone: Lerwick 01595 744100
 Fax: 01595 744177