



LERWICK CEMETERY.

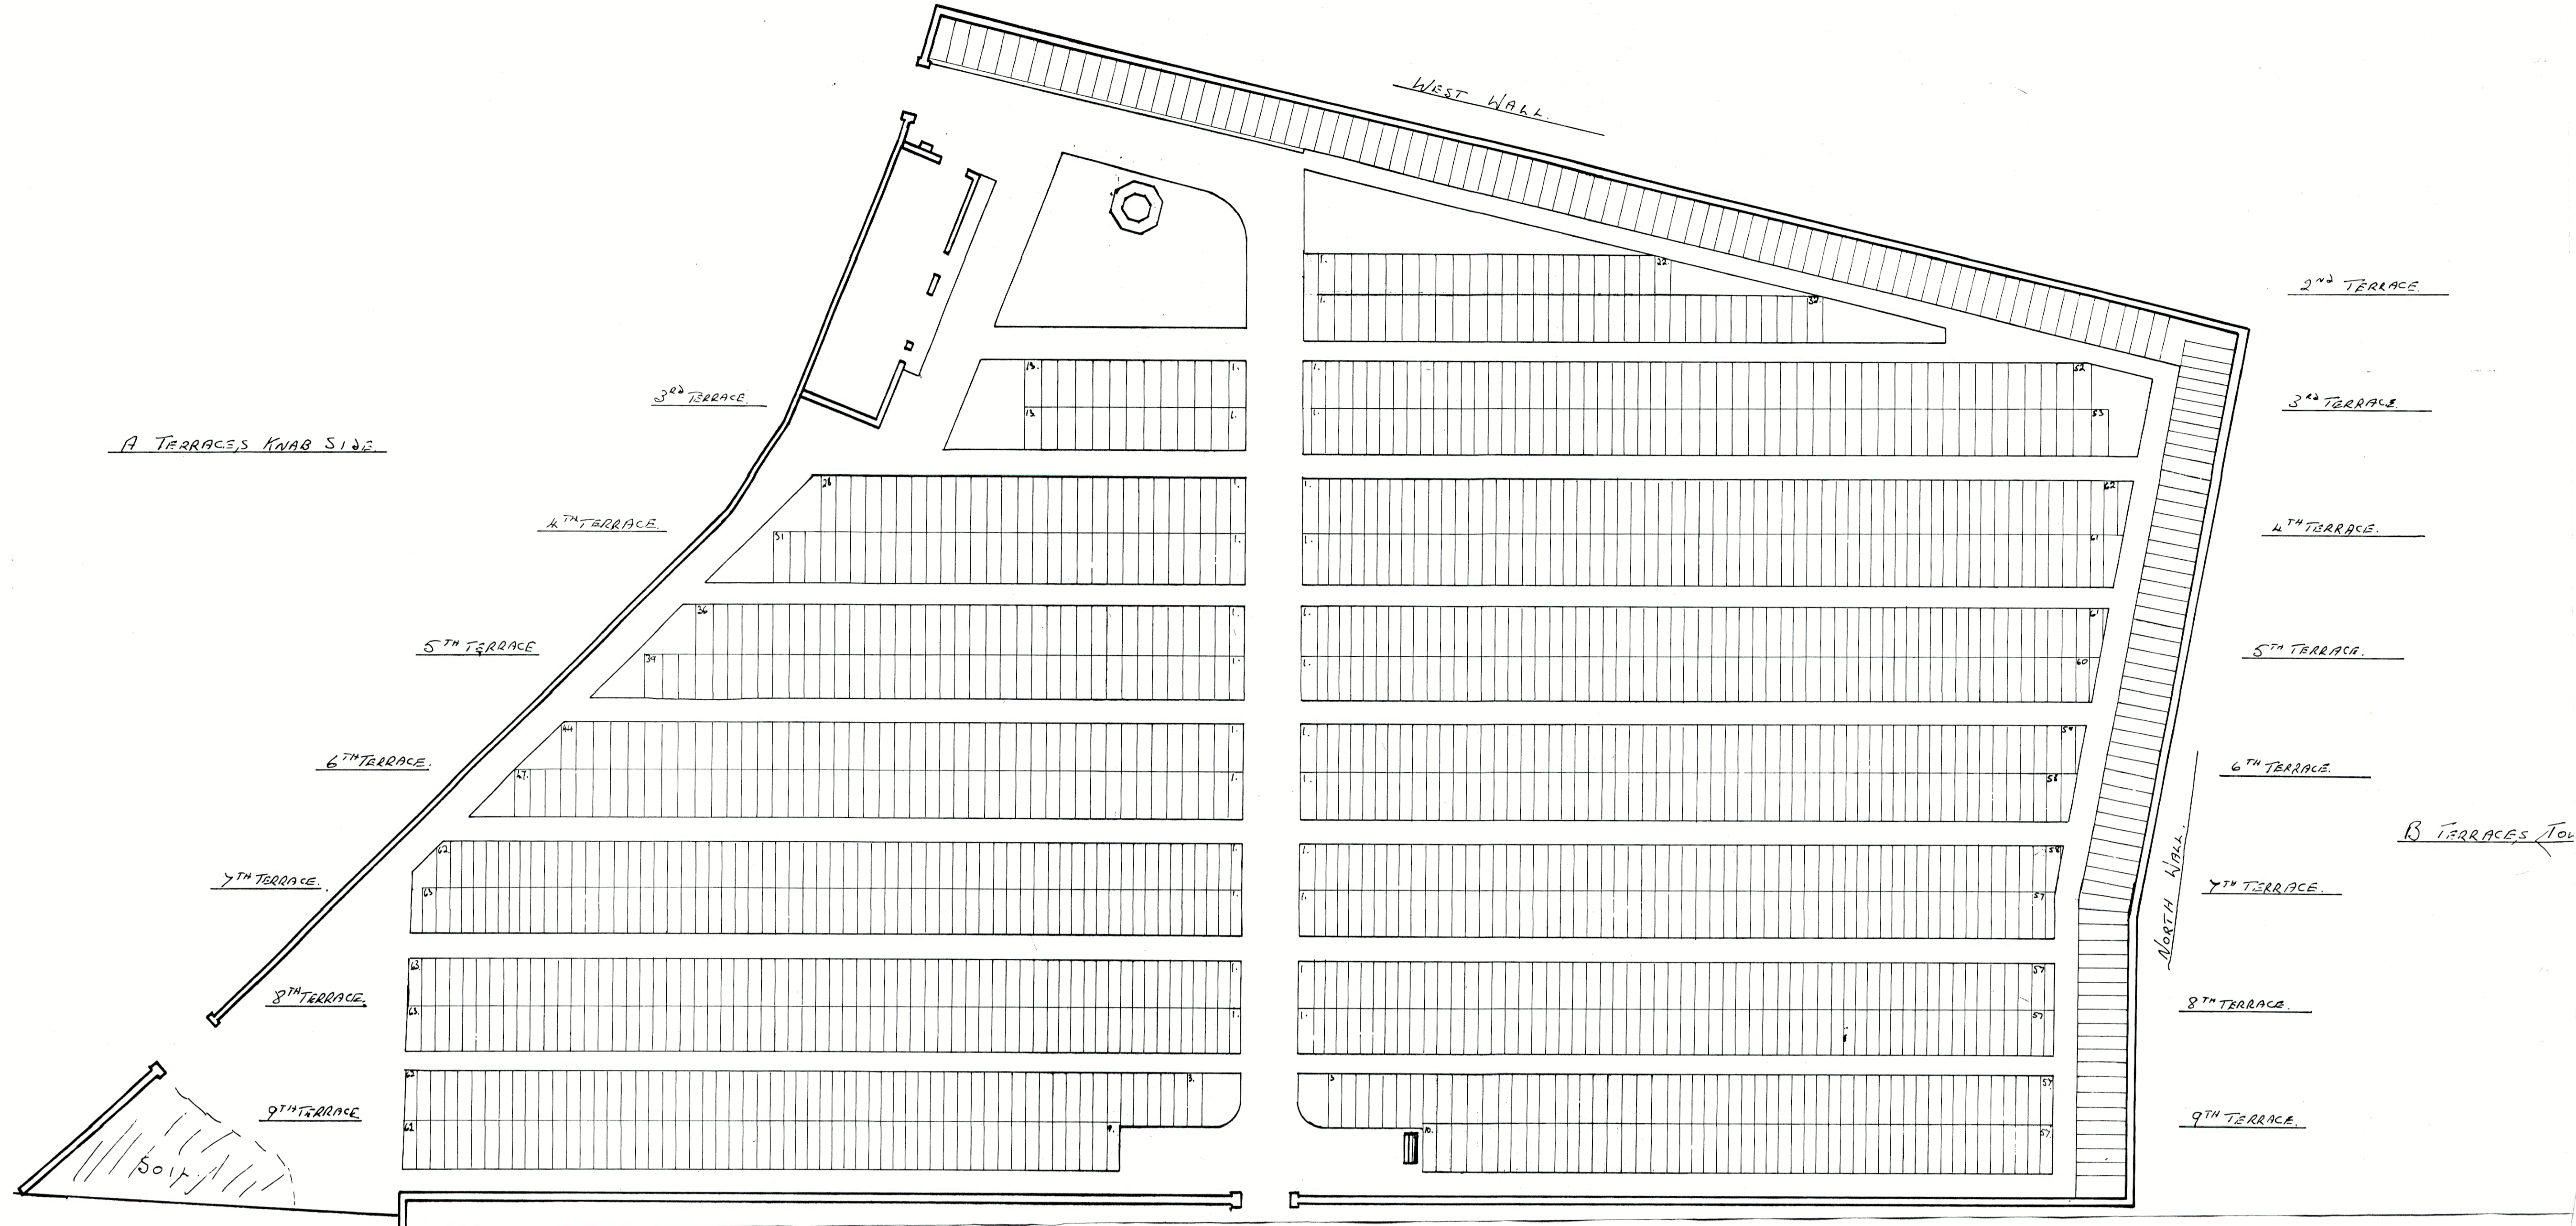

VAULTS.

VAULTS.

- KNAB SIDE.
- 1<sup>ST</sup> TERRACE. LEVEL LAIRS.
- SLOPING LAIRS.
- 2<sup>ND</sup> TERRACE. LEVEL LAIRS.
- SLOPING LAIRS.
- 3<sup>RD</sup> TERRACE. LEVEL LAIRS.
- SLOPING LAIRS.
- 4<sup>TH</sup> TERRACE. LEVEL LAIRS.
- SLOPING LAIRS.
- 5<sup>TH</sup> TERRACE.
- 6<sup>TH</sup> TERRACE.
- 7<sup>TH</sup> TERRACE.
- 8<sup>TH</sup> TERRACE.
- 9<sup>TH</sup> TERRACE.
- 10<sup>TH</sup> TERRACE.
- 11<sup>TH</sup> TERRACE.

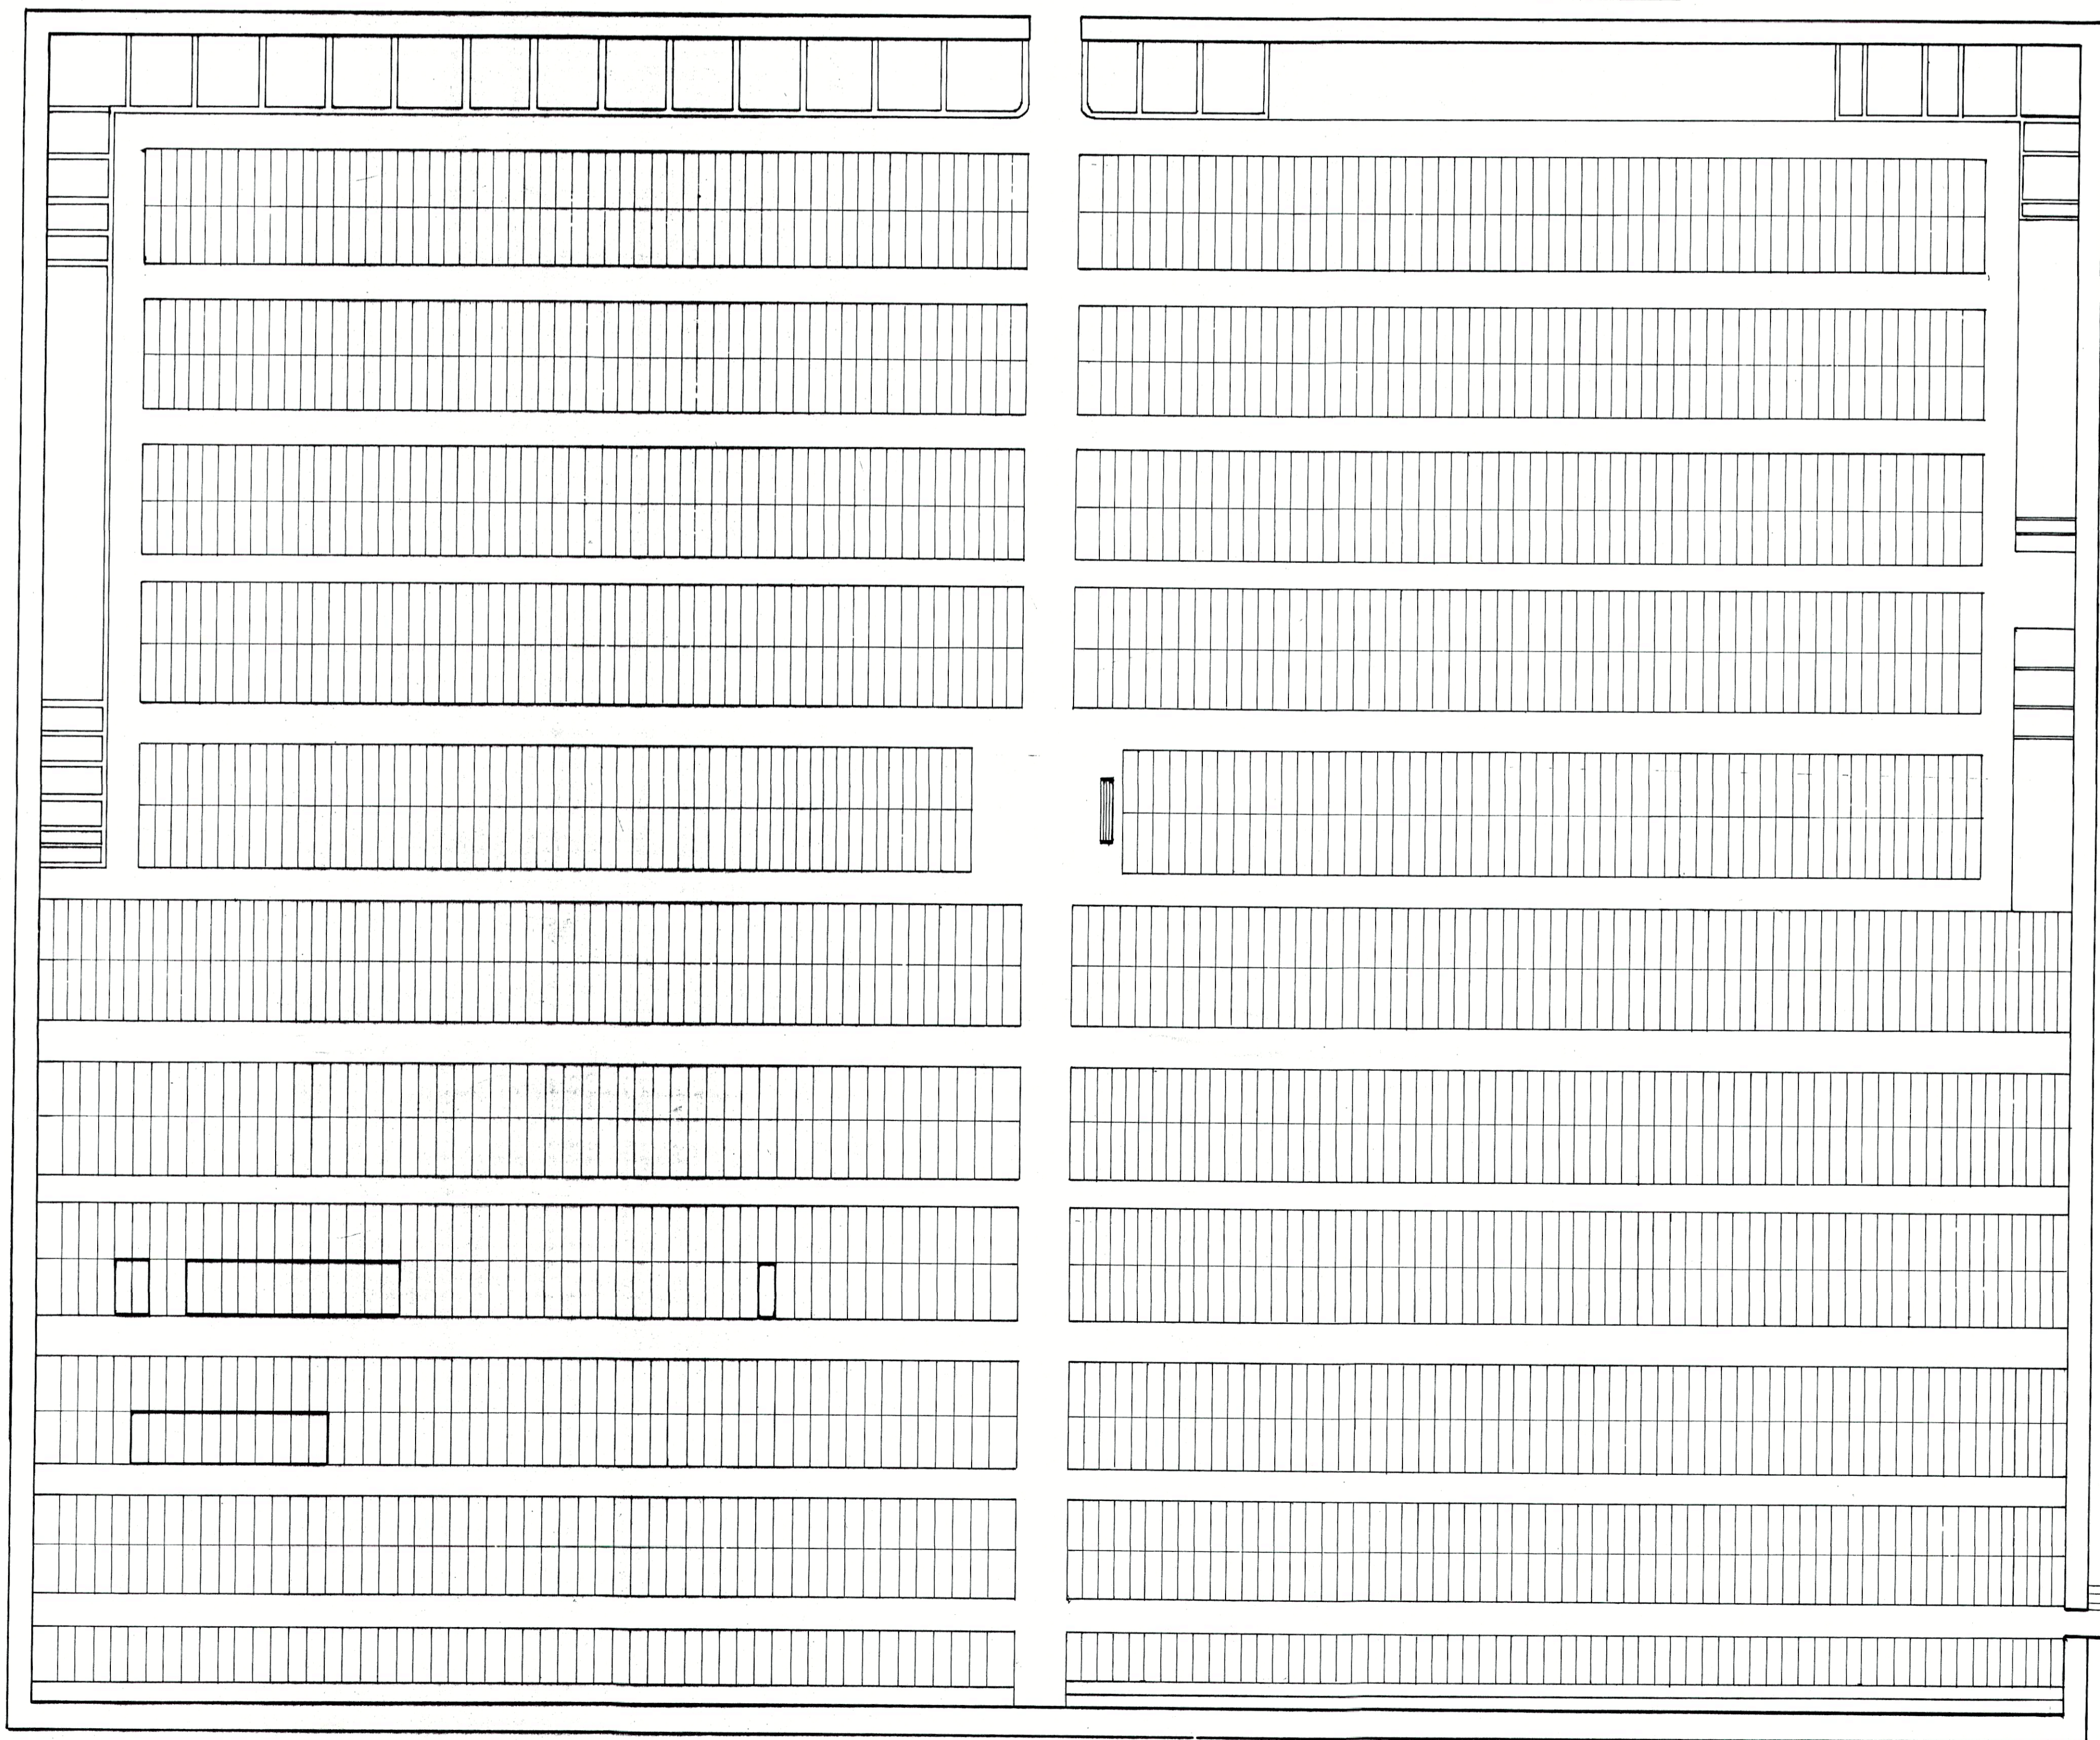

- TOWN SIDE.
- 1<sup>ST</sup> TERRACE. LEVEL LAIRS.
- SLOPING LAIRS.
- 2<sup>ND</sup> TERRACE. LEVEL LAIRS.
- SLOPING LAIRS.
- 3<sup>RD</sup> TERRACE. LEVEL LAIRS.
- SLOPING LAIRS.
- 4<sup>TH</sup> TERRACE. LEVEL LAIRS.
- SLOPING LAIRS.
- 5<sup>TH</sup> TERRACE.
- 6<sup>TH</sup> TERRACE.
- 7<sup>TH</sup> TERRACE.
- 8<sup>TH</sup> TERRACE.
- 9<sup>TH</sup> TERRACE.
- 10<sup>TH</sup> TERRACE.
- 11<sup>TH</sup> TERRACE.

8<sup>TH</sup> TERRACE. LAIRS 14, 35, 46, 49, 50.